

PIT REFUGE AREA  
24"x48"x24"H

SUMP PIT  
(BY OTHERS)

8" MIN. TO SUMP

EMERGENCY  
CAR TOP EXIT  
W/CONTACT SW.  
(400 SQ.IN. MIN.)

SPRING      BUFFERS

3"  
3'-6"Wx7'-0"H CLEAR OPNG.

3'-3"

CAR LANTERN

C.O.P.

3" CLEAR

RAIL BRACKET INSERT

4'-8" INSIDE CAB

RAILS

5'-6" PLATFORM

2'-2"

3'-2"

6'-3" CLEAR HOISTWAY

CYLINDERS

5" DOOR SPACE

1" RUNNING CLEARANCE

6" WALL TO PLATFORM

HALL PUSH  
BUTTON

11"

3'-6"Wx7'-0"H CLEAR OPNG.

3'-11"

3"

4'-10"Wx7'-8"H ROUGH OPNG.

3'-3"

6'-8" INSIDE CAB

8"

7'-0" PLATFORM

8"

4'-2"

4'-2"

8'-4" CLEAR HOISTWAY

PLATFORM

**NOTES:**

- INFORMATION SHOWN IS SUBJECT TO CHANGE WITHOUT NOTICE AND SHOULD BE USED AS GENERAL GUIDELINES IN THE PRELIMINARY PLANNING STAGES. PROJECT SPECIFIC DETAILS WILL BE PROVIDED BY THE ELEVATOR CONTRACTOR WHEN SELECTED.
- DIMENSIONAL INFORMATION SHOWN IS FOR CAR TRAVELS UP TO 13'-10". CONSULT DELAWARE ELEVATOR FOR HOISTWAY REQUIREMENTS WITH TRAVELS EXCEEDING 13'-10".


**HOISTWAY PLAN**

**DUAL HOLES**  
**CAPACITY: 3000 LBS.**  
**FRONT OPENING - LEFT HAND**



2210 ALLEN DRIVE  
SALISBURY, MD 21801  
PH: (410) 749-3489  
www.DelawareElevator.com

DWG FILE	DATE	SHEET	REV
DEI-3000-DH	03/07/16	1 OF 1	-

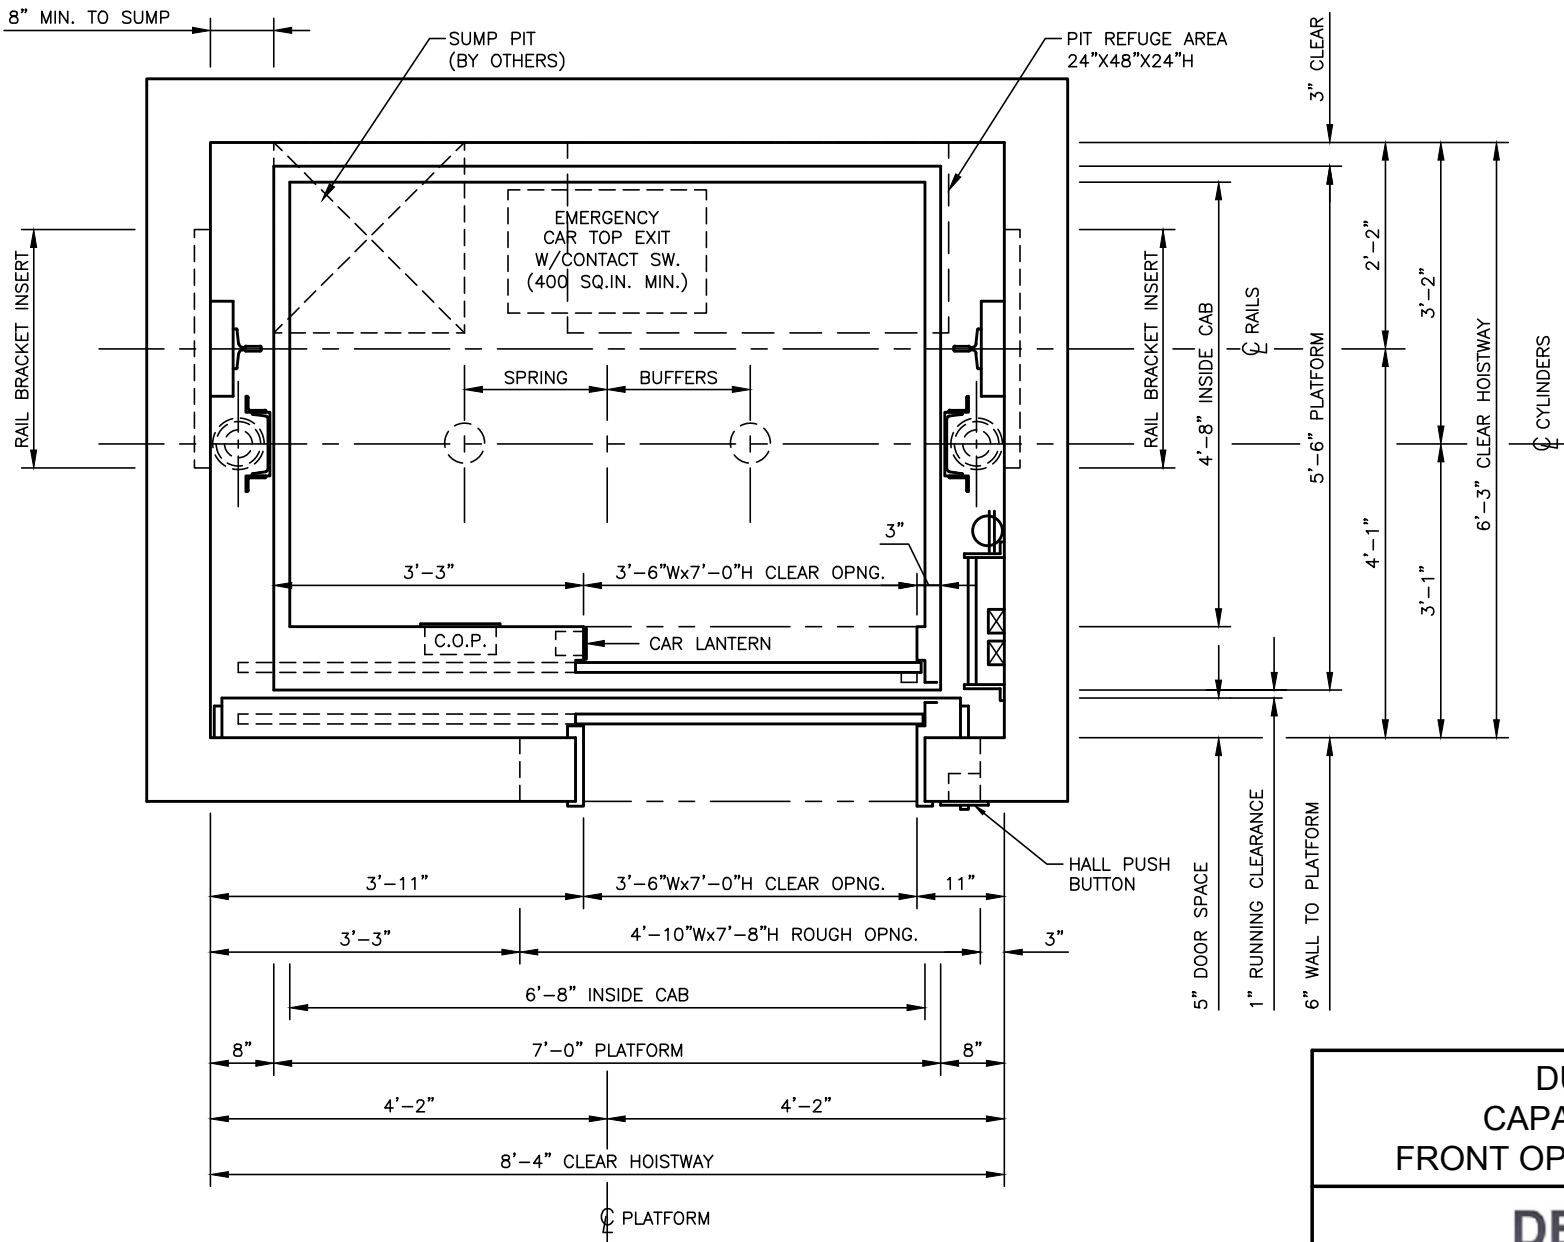

**NOTES:**

- INFORMATION SHOWN IS SUBJECT TO CHANGE WITHOUT NOTICE AND SHOULD BE USED AS GENERAL GUIDELINES IN THE PRELIMINARY PLANNING STAGES. PROJECT SPECIFIC DETAILS WILL BE PROVIDED BY THE ELEVATOR CONTRACTOR WHEN SELECTED.
- DIMENSIONAL INFORMATION SHOWN IS FOR CAR TRAVELS UP TO 13'-10". CONSULT DELAWARE ELEVATOR FOR HOISTWAY REQUIREMENTS WITH TRAVELS EXCEEDING 13'-10".


# HOISTWAY PLAN

**DUAL HOLES**  
**CAPACITY: 3000 LBS.**  
**FRONT OPENING - RIGHT HAND**



2210 ALLEN DRIVE  
 SALISBURY, MD 21801  
 PH: (410) 749-3489  
 www.DelawareElevator.com

DWG FILE	DATE	SHEET	REV
DEI-3000-DH	03/07/16	1 OF 1	-

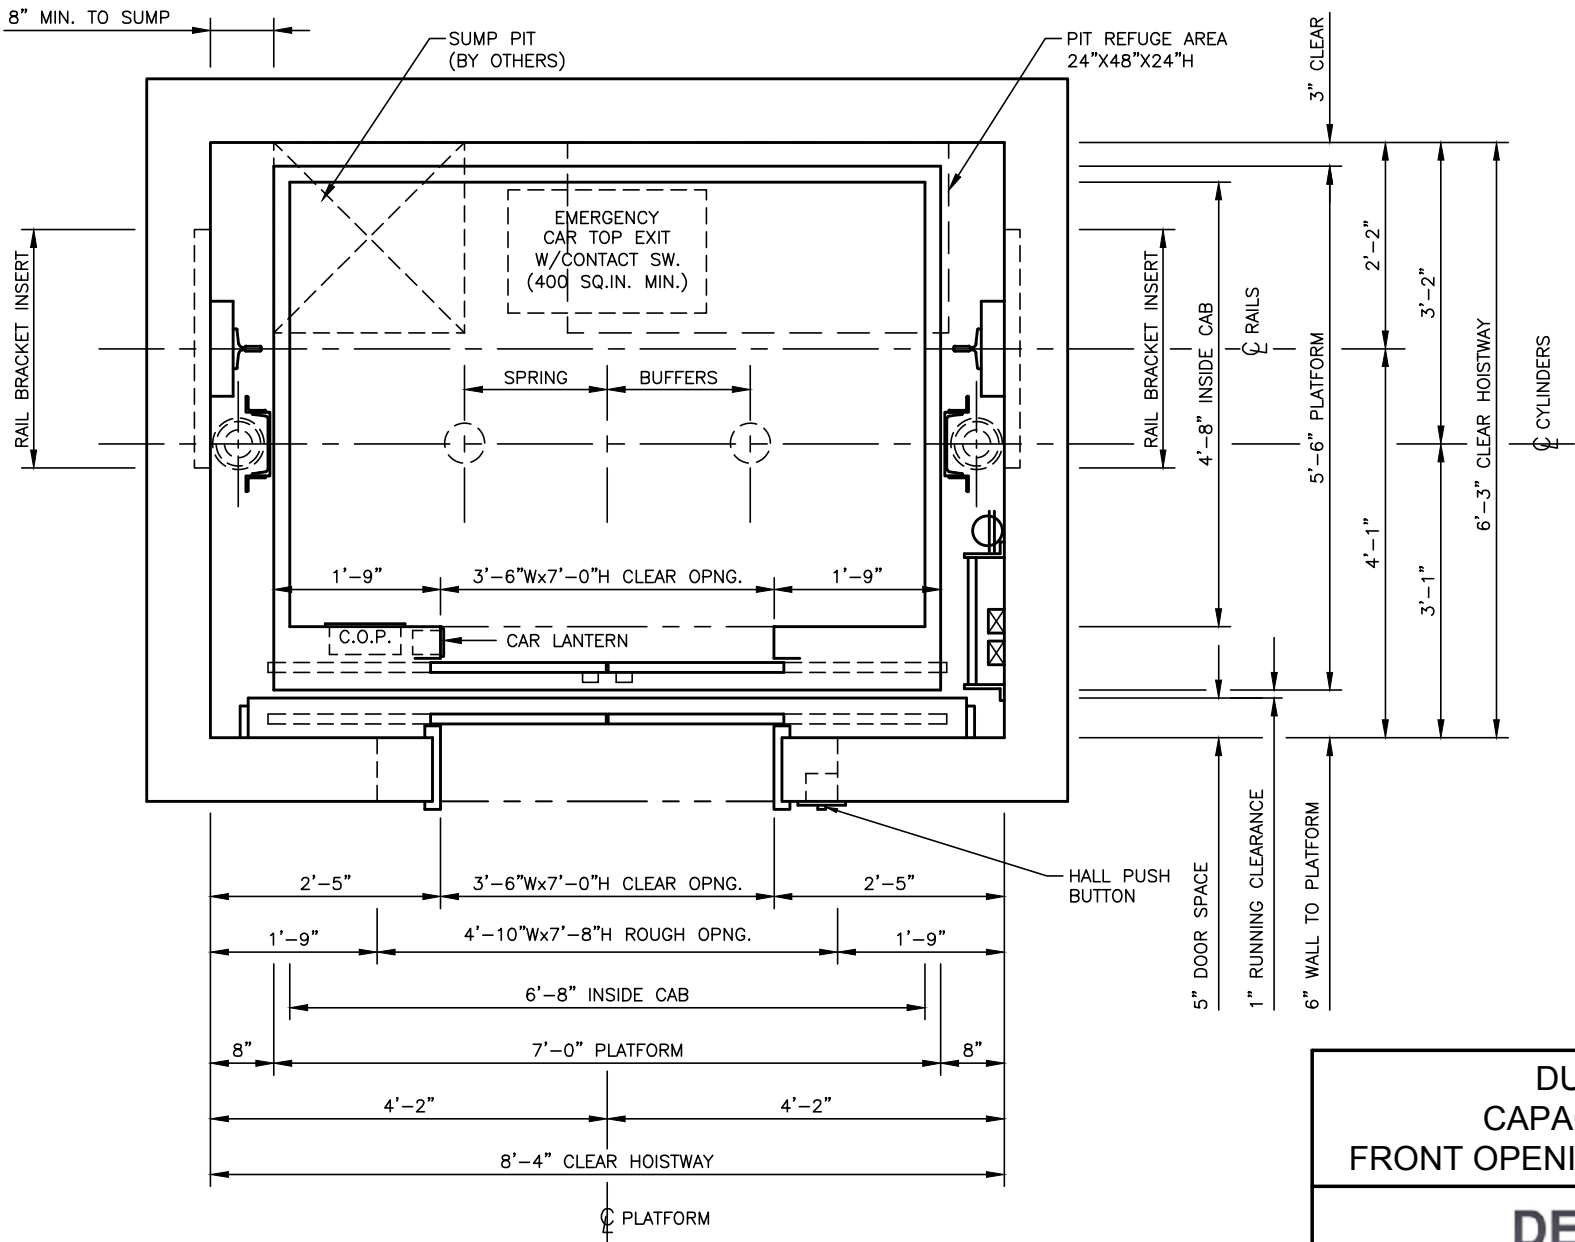

**NOTES:**

- INFORMATION SHOWN IS SUBJECT TO CHANGE WITHOUT NOTICE AND SHOULD BE USED AS GENERAL GUIDELINES IN THE PRELIMINARY PLANNING STAGES. PROJECT SPECIFIC DETAILS WILL BE PROVIDED BY THE ELEVATOR CONTRACTOR WHEN SELECTED.
- DIMENSIONAL INFORMATION SHOWN IS FOR CAR TRAVELS UP TO 13'-10". CONSULT DELAWARE ELEVATOR FOR HOISTWAY REQUIREMENTS WITH TRAVELS EXCEEDING 13'-10".

# HOISTWAY PLAN

**DUAL HOLES**  
**CAPACITY: 3000 LBS.**  
**FRONT OPENING - CENTER OPENING**

**DELAWARE ELEVATOR**  
RELIABLE · RESPONSIVE · RESPECTED

2210 ALLEN DRIVE  
 SALISBURY, MD 21801  
 PH: (410) 749-3489  
 www.DelawareElevator.com

DWG FILE	DATE	SHEET	REV
DEI-3000-DH	03/07/16	1 OF 1	-