

HOISTWAY PLAN


- NOTES:**
- INFORMATION SHOWN IS SUBJECT TO CHANGE WITHOUT NOTICE AND SHOULD BE USED AS GENERAL GUIDELINES IN THE PRELIMINARY PLANNING STAGES. PROJECT SPECIFIC DETAILS WILL BE PROVIDED BY THE ELEVATOR CONTRACTOR WHEN SELECTED.
 - DIMENSIONAL INFORMATION SHOWN IS FOR CAR TRAVELS UP TO 13'-10". CONSULT DELAWARE ELEVATOR FOR HOISTWAY REQUIREMENTS WITH TRAVELS EXCEEDING 13'-10".

DUAL HOLES
CAPACITY: 5000 LBS.
FRONT OPENING - LEFT HAND



2210 ALLEN DRIVE
 SALISBURY, MD 21801
 PH: (410) 749-3489
 www.DelawareElevator.com

DWG FILE	DATE	SHEET	REV
DEI-5000H-DH	03/07/16	1 OF 1	-

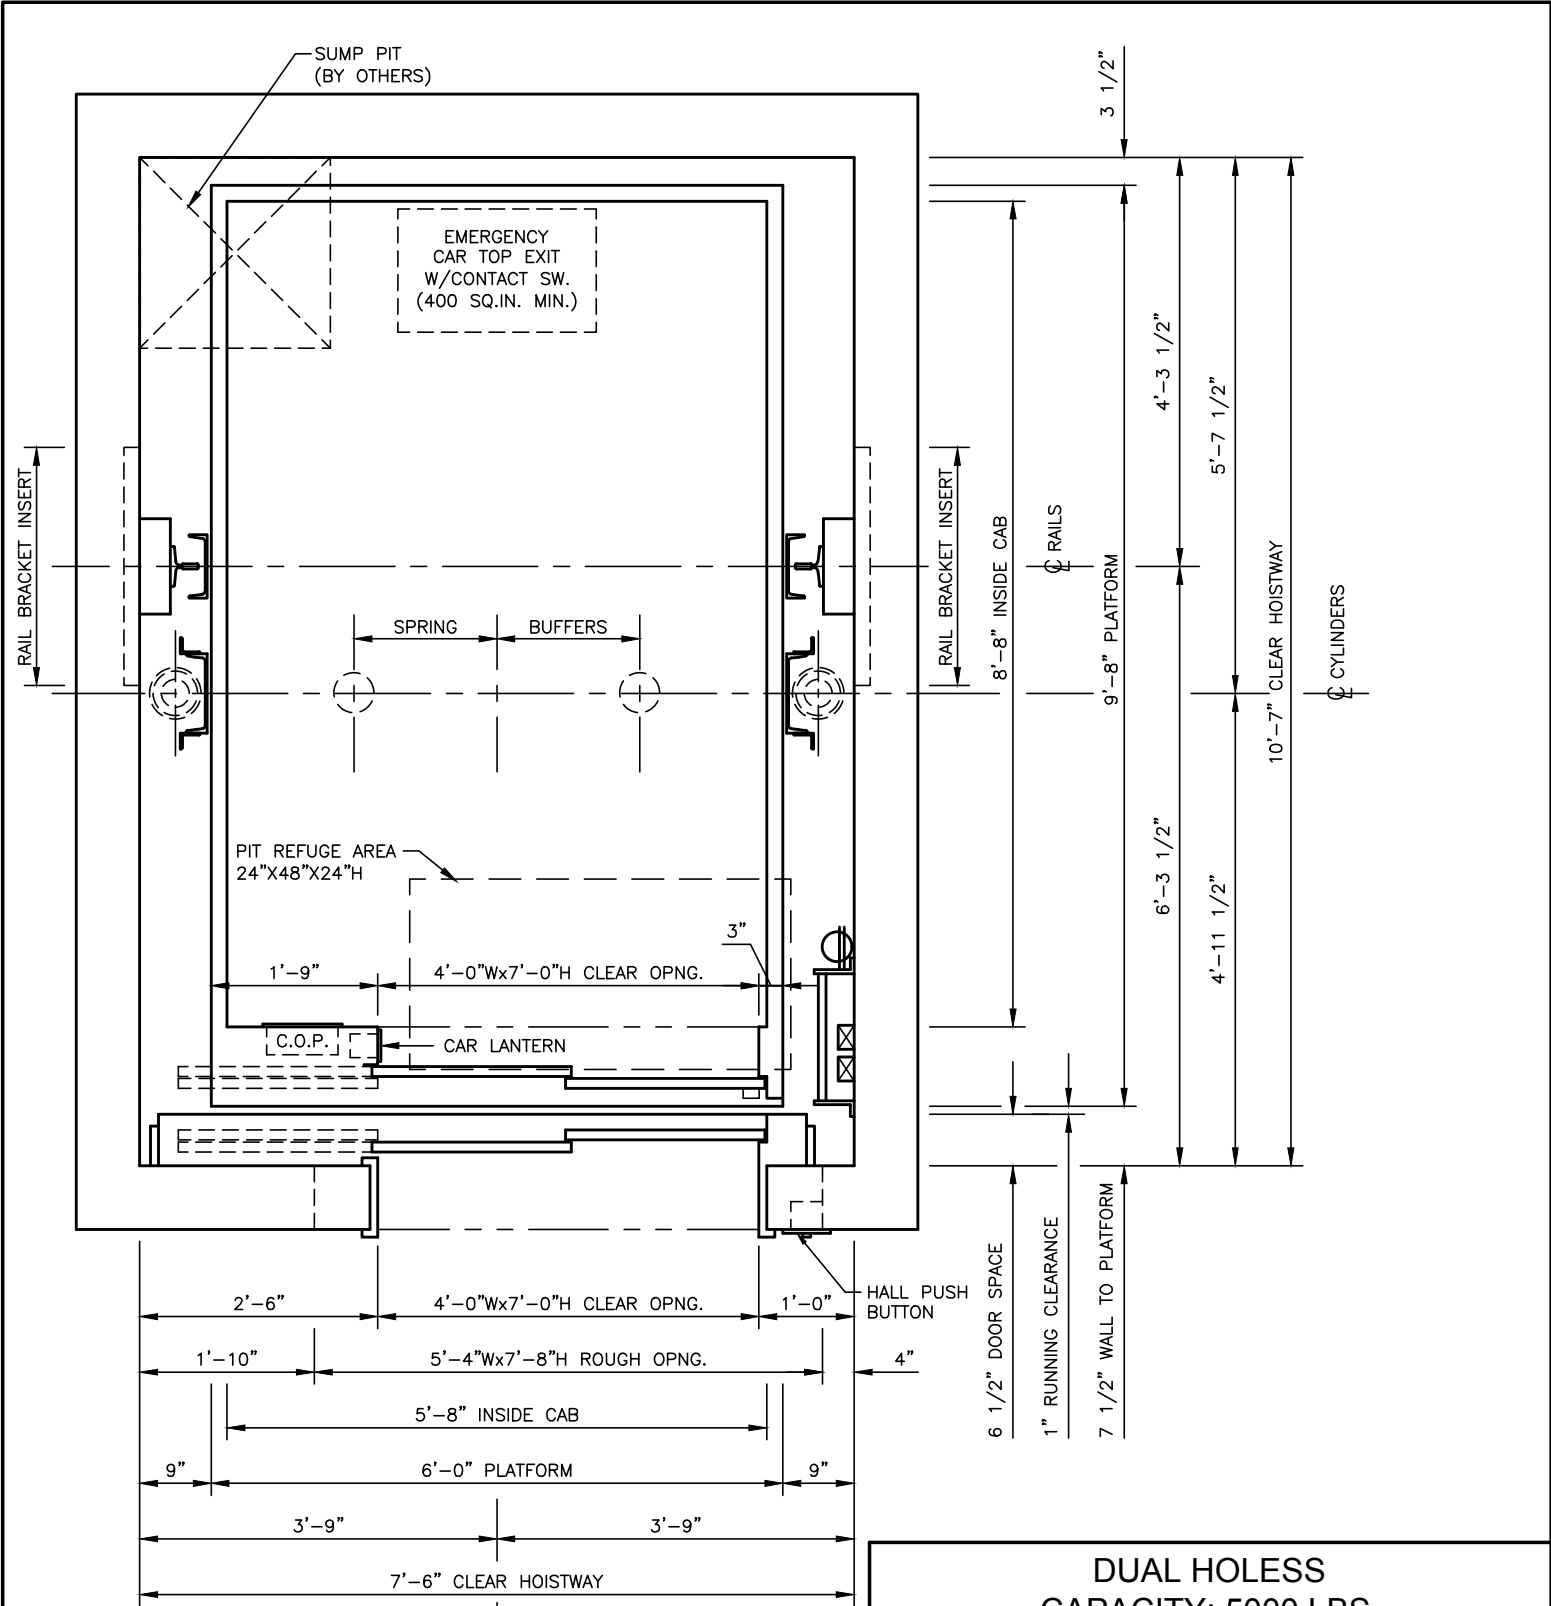

HOISTWAY PLAN

- NOTES:**
- INFORMATION SHOWN IS SUBJECT TO CHANGE WITHOUT NOTICE AND SHOULD BE USED AS GENERAL GUIDELINES IN THE PRELIMINARY PLANNING STAGES. PROJECT SPECIFIC DETAILS WILL BE PROVIDED BY THE ELEVATOR CONTRACTOR WHEN SELECTED.
 - DIMENSIONAL INFORMATION SHOWN IS FOR CAR TRAVELS UP TO 13'-10". CONSULT DELAWARE ELEVATOR FOR HOISTWAY REQUIREMENTS WITH TRAVELS EXCEEDING 13'-10".

DUAL HOLES
CAPACITY: 5000 LBS.
FRONT OPENING - RIGHT HAND



2210 ALLEN DRIVE
 SALISBURY, MD 21801
 PH: (410) 749-3489

www.DelawareElevator.com

DWG FILE	DATE	SHEET	REV
DEI-5000H-DH	03/07/16	1 OF 1	-