

- NOTES:**
- INFORMATION SHOWN IS SUBJECT TO CHANGE WITHOUT NOTICE AND SHOULD BE USED AS GENERAL GUIDELINES IN THE PRELIMINARY PLANNING STAGES. PROJECT SPECIFIC DETAILS WILL BE PROVIDED BY THE ELEVATOR CONTRACTOR WHEN SELECTED.
 - DIMENSIONAL INFORMATION SHOWN IS FOR CAR TRAVELS UP TO 13'-10". CONSULT DELAWARE ELEVATOR FOR HOISTWAY REQUIREMENTS WITH TRAVELS EXCEEDING 13'-10".


HOISTWAY PLAN

**DUAL HOLELESS
CAPACITY: 4000 LBS.
FRONT & REAR OPENING - LH / RH**



2210 ALLEN DRIVE
SALISBURY, MD 21801
PH: (410) 749-3489
www.DelawareElevator.com

DWG FILE DEI-4000-DH-FR	DATE 03/07/16	SHEET 1 OF 1	REV -
----------------------------	------------------	-----------------	----------

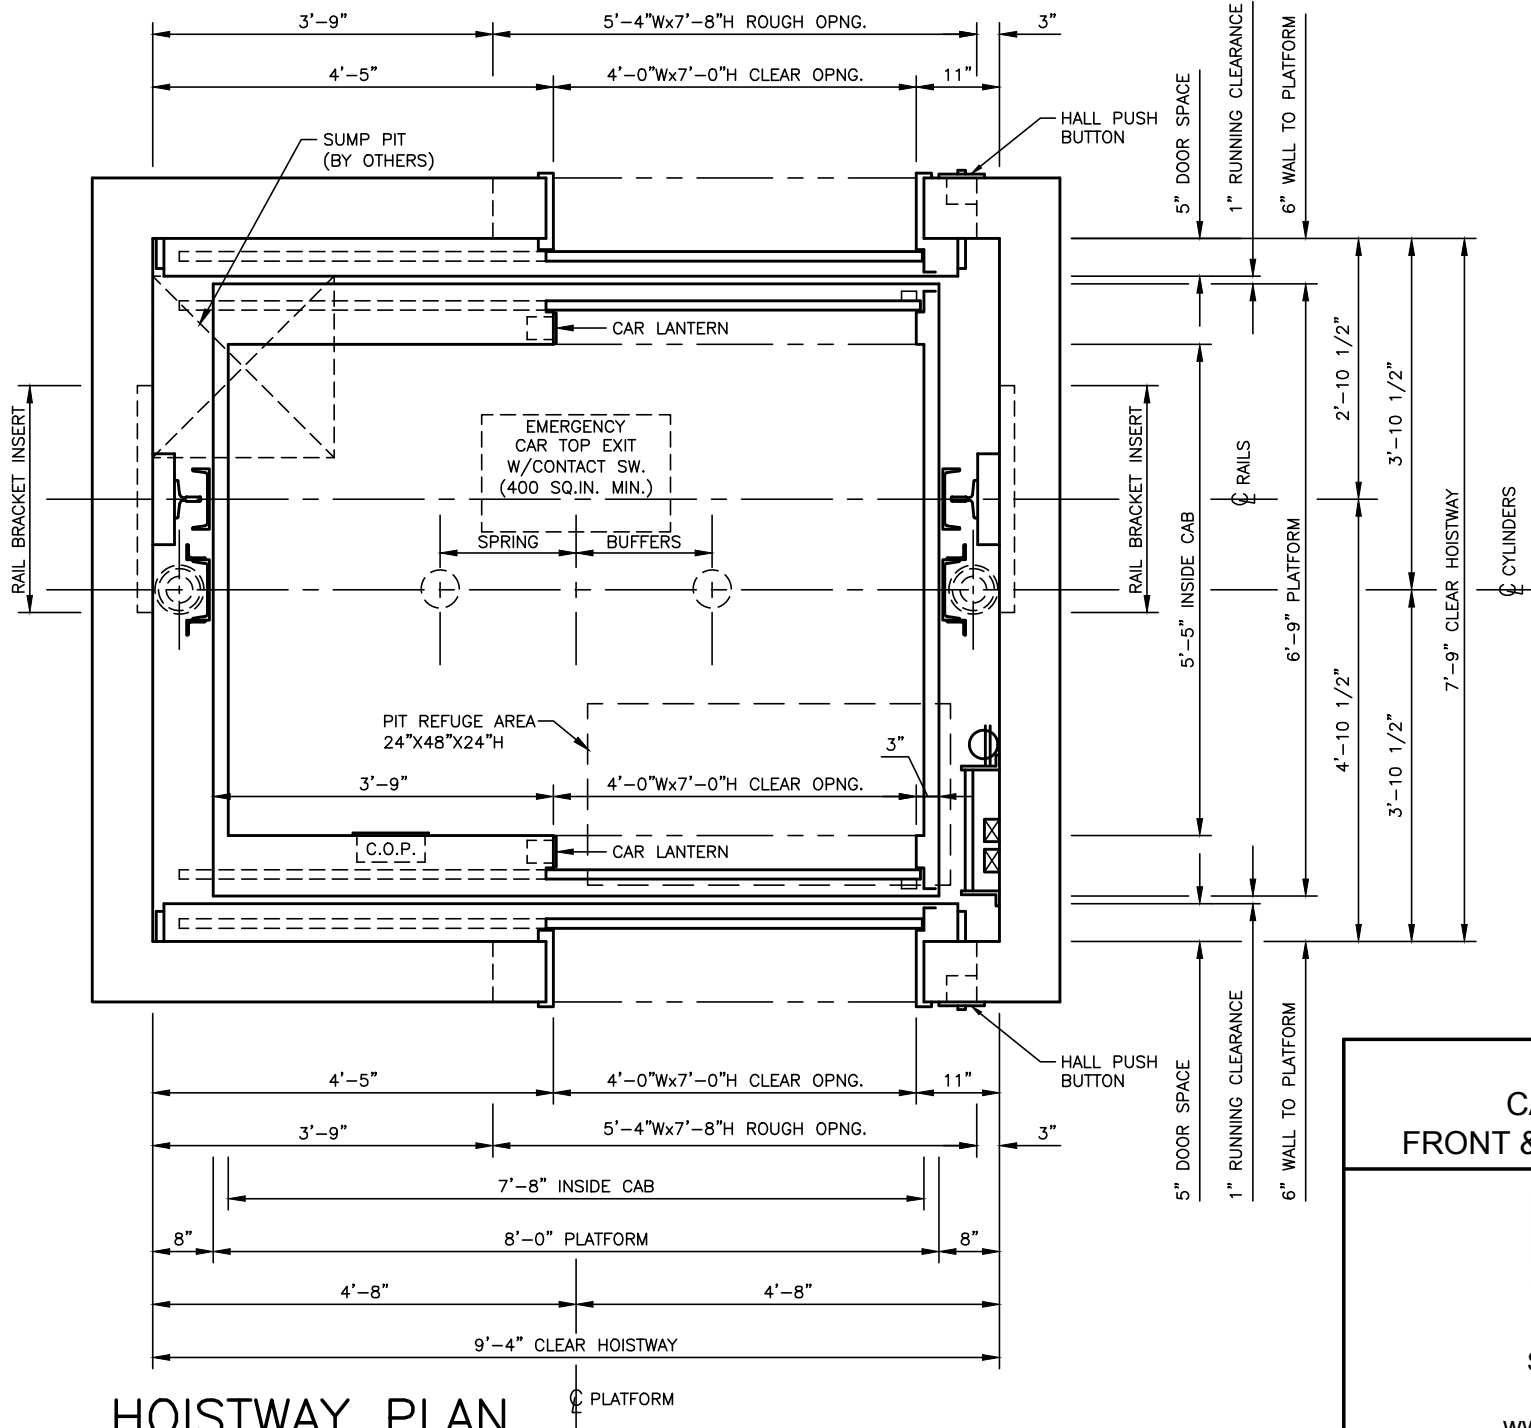

HOISTWAY PLAN


- NOTES:**
- INFORMATION SHOWN IS SUBJECT TO CHANGE WITHOUT NOTICE AND SHOULD BE USED AS GENERAL GUIDELINES IN THE PRELIMINARY PLANNING STAGES. PROJECT SPECIFIC DETAILS WILL BE PROVIDED BY THE ELEVATOR CONTRACTOR WHEN SELECTED.
 - DIMENSIONAL INFORMATION SHOWN IS FOR CAR TRAVELS UP TO 13'-10". CONSULT DELAWARE ELEVATOR FOR HOISTWAY REQUIREMENTS WITH TRAVELS EXCEEDING 13'-10".

**DUAL HOLELESS
CAPACITY: 4000 LBS.
FRONT & REAR OPENING - RH / LH**

**DELAWARE
ELEVATOR**
RELIABLE • RESPONSIVE • RESPECTED

2210 ALLEN DRIVE
SALISBURY, MD 21801
PH: (410) 749-3489
www.DelawareElevator.com

DWG FILE DEI-4000-DH-FR	DATE 03/07/16	SHEET 1 OF 1	REV -
-----------------------------------	-------------------------	------------------------	-----------------

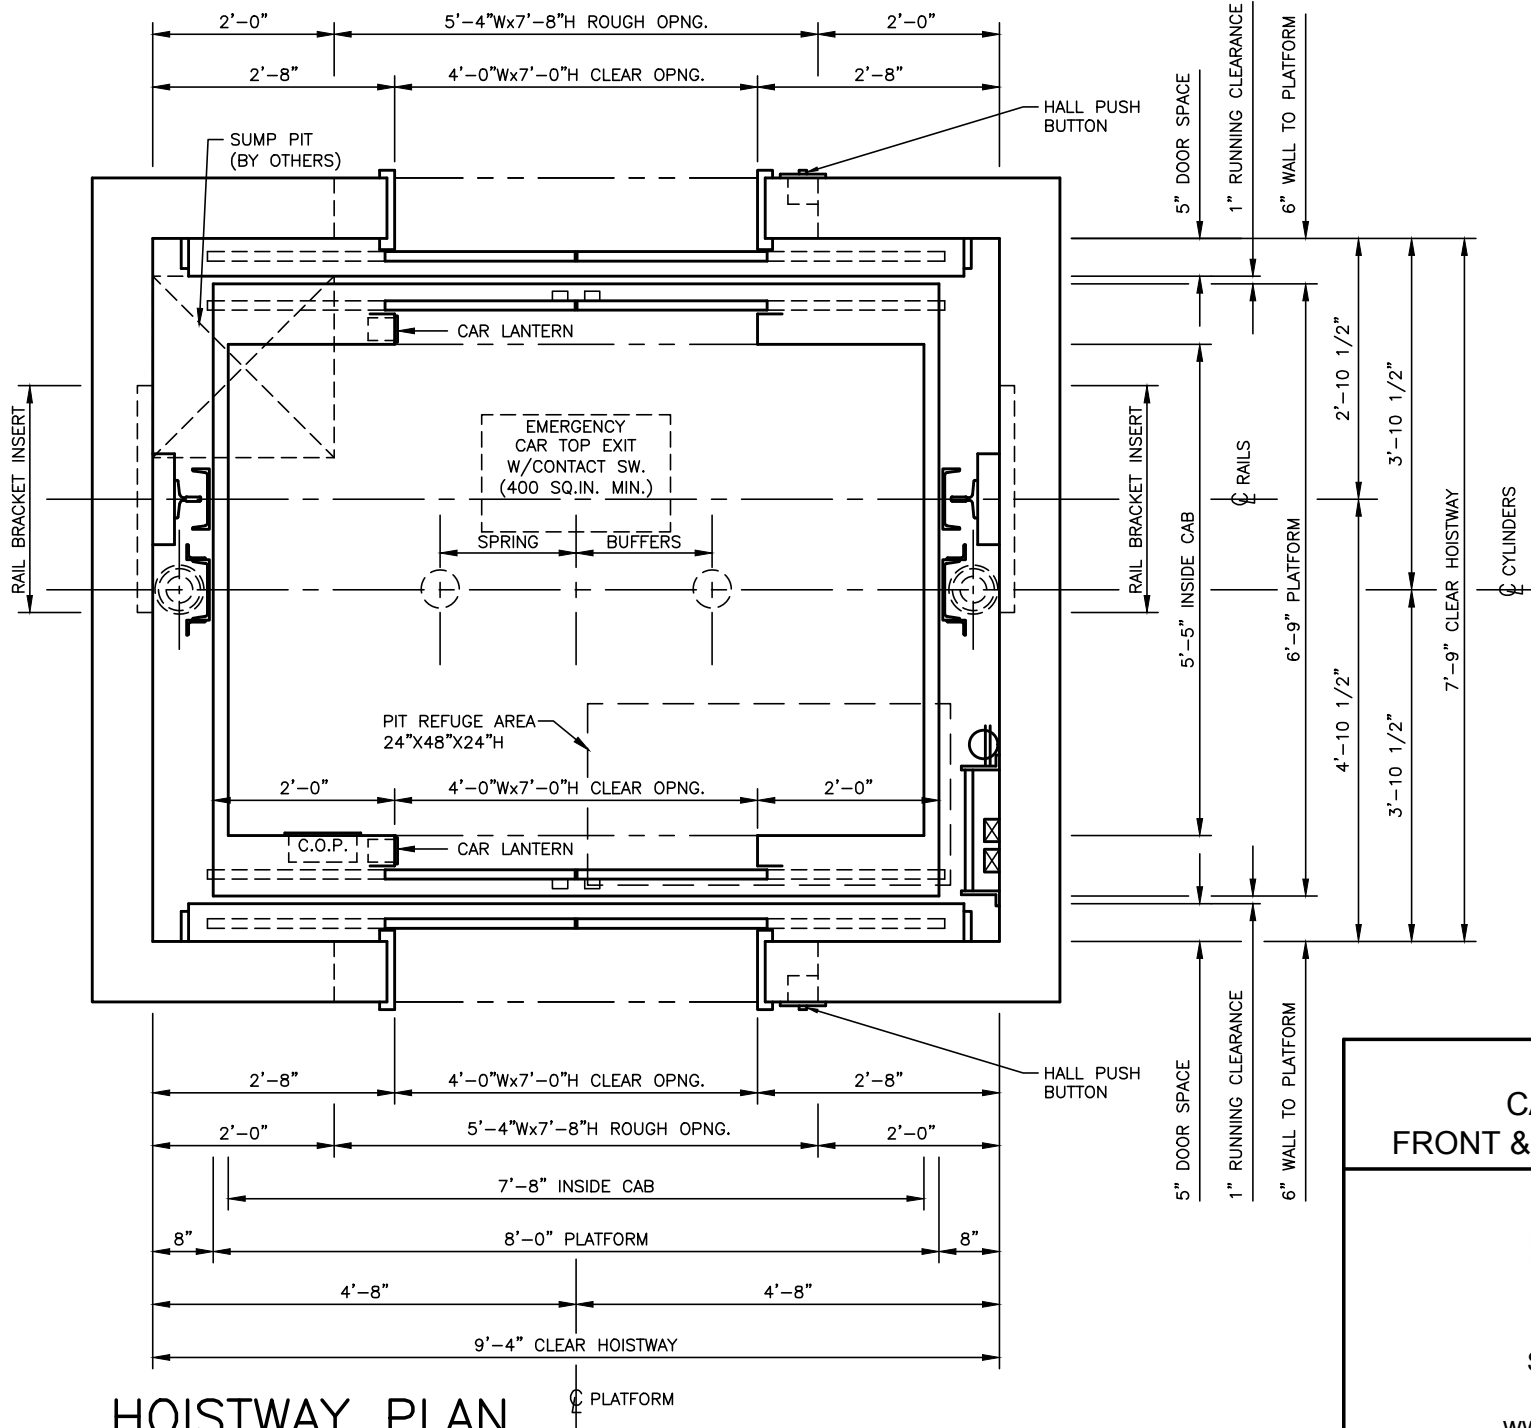

HOISTWAY PLAN

- NOTES:**
- INFORMATION SHOWN IS SUBJECT TO CHANGE WITHOUT NOTICE AND SHOULD BE USED AS GENERAL GUIDELINES IN THE PRELIMINARY PLANNING STAGES. PROJECT SPECIFIC DETAILS WILL BE PROVIDED BY THE ELEVATOR CONTRACTOR WHEN SELECTED.
 - DIMENSIONAL INFORMATION SHOWN IS FOR CAR TRAVELS UP TO 13'-10". CONSULT DELAWARE ELEVATOR FOR HOISTWAY REQUIREMENTS WITH TRAVELS EXCEEDING 13'-10".

DUAL HOLELESS
CAPACITY: 4000 LBS.
FRONT & REAR OPENING - CENTER



2210 ALLEN DRIVE
 SALISBURY, MD 21801
 PH: (410) 749-3489
 www.DelawareElevator.com

DWG FILE	DATE	SHEET	REV
DEI-4000-DH-FR	03/07/16	1 OF 1	-