


**NOTES:**  
 • INFORMATION SHOWN IS SUBJECT TO CHANGE WITHOUT NOTICE AND SHOULD BE USED AS GENERAL GUIDELINES IN THE PRELIMINARY PLANNING STAGES. PROJECT SPECIFIC DETAILS WILL BE PROVIDED BY THE ELEVATOR CONTRACTOR WHEN SELECTED.  
 • DIMENSIONAL INFORMATION SHOWN IS FOR CAR TRAVELS UP TO 13'-10". CONSULT DELAWARE ELEVATOR FOR HOISTWAY REQUIREMENTS WITH TRAVELS EXCEEDING 13'-10".

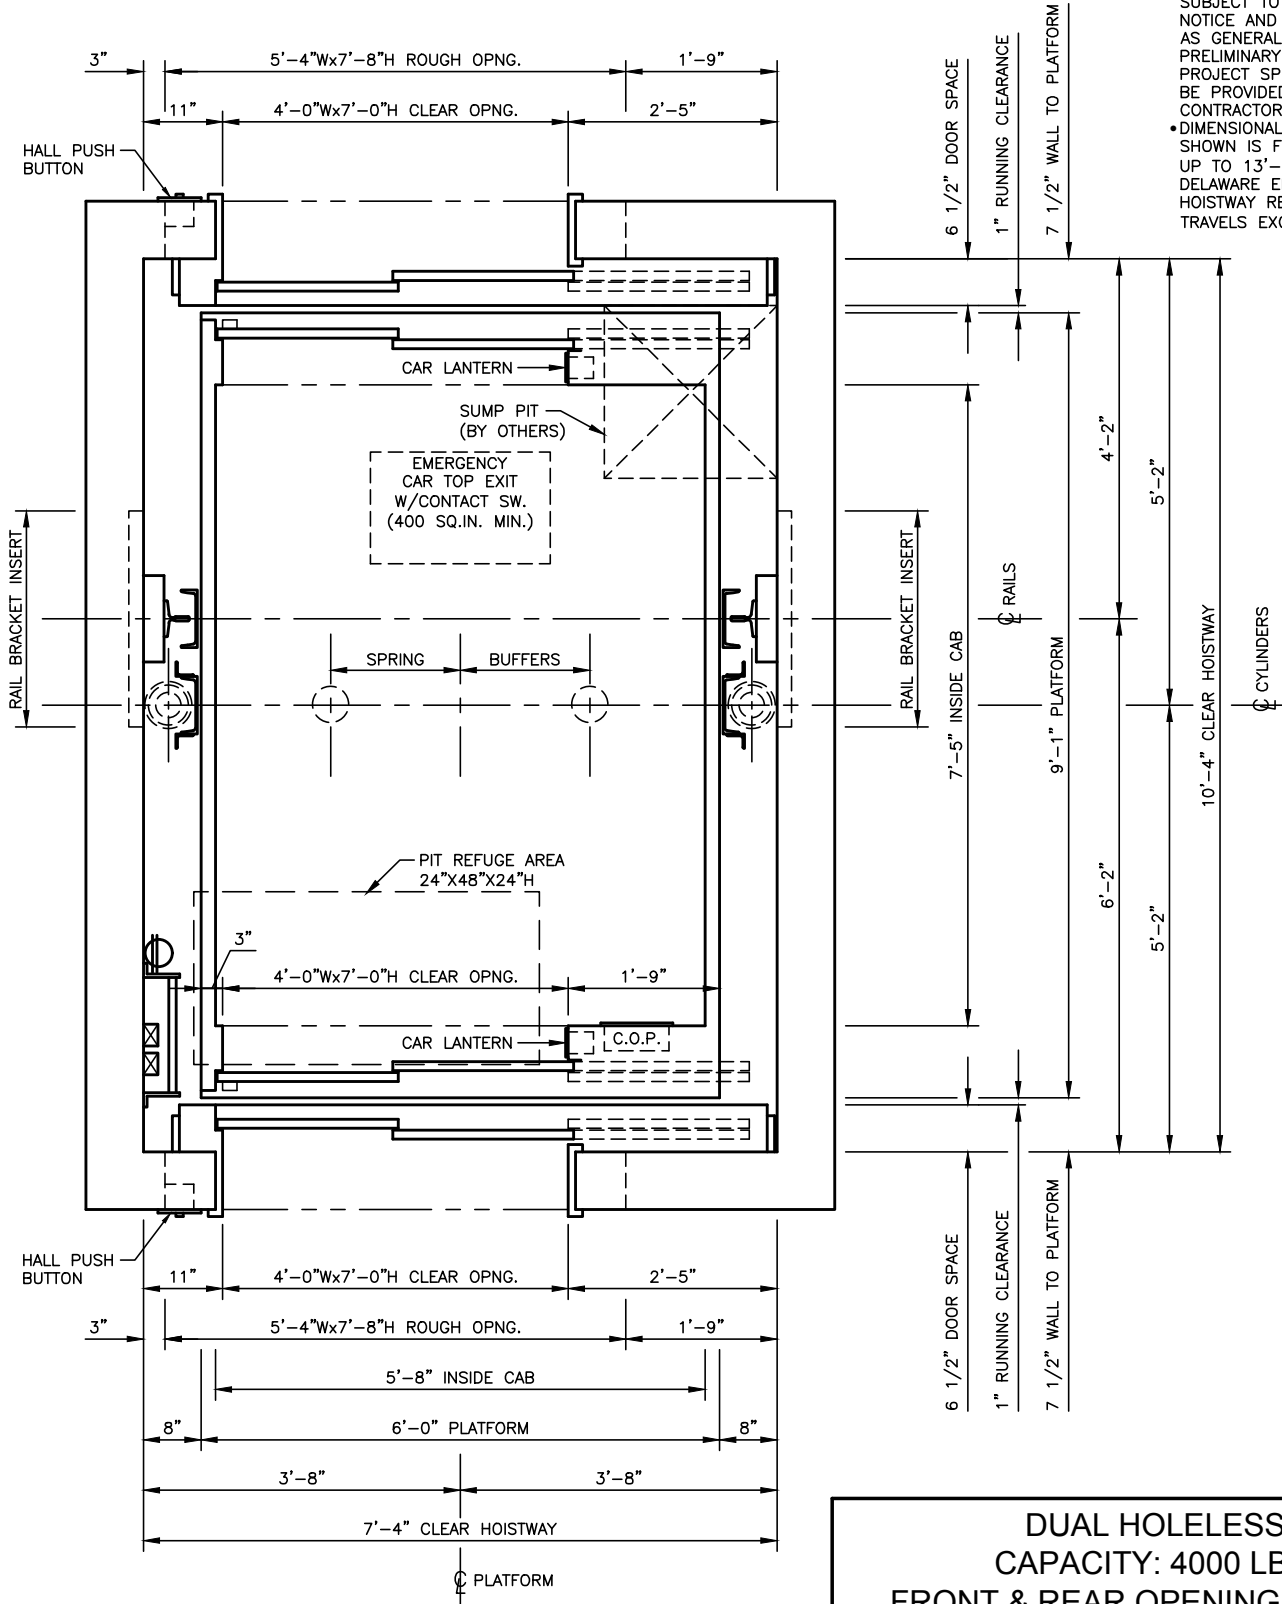

# HOISTWAY PLAN

**DUAL HOLELESS  
 CAPACITY: 4000 LBS.  
 FRONT & REAR OPENING - LH / RH**




2210 ALLEN DRIVE  
 SALISBURY, MD 21801  
 PH: (410) 749-3489  
 www.DelawareElevator.com

DWG FILE DEI-4000H-DH-FR	DATE 03/07/16	SHEET 1 OF 1	REV -
-----------------------------	------------------	-----------------	----------

**NOTES:**

- INFORMATION SHOWN IS SUBJECT TO CHANGE WITHOUT NOTICE AND SHOULD BE USED AS GENERAL GUIDELINES IN THE PRELIMINARY PLANNING STAGES. PROJECT SPECIFIC DETAILS WILL BE PROVIDED BY THE ELEVATOR CONTRACTOR WHEN SELECTED.
- DIMENSIONAL INFORMATION SHOWN IS FOR CAR TRAVELS UP TO 13'-10". CONSULT DELAWARE ELEVATOR FOR HOISTWAY REQUIREMENTS WITH TRAVELS EXCEEDING 13'-10".

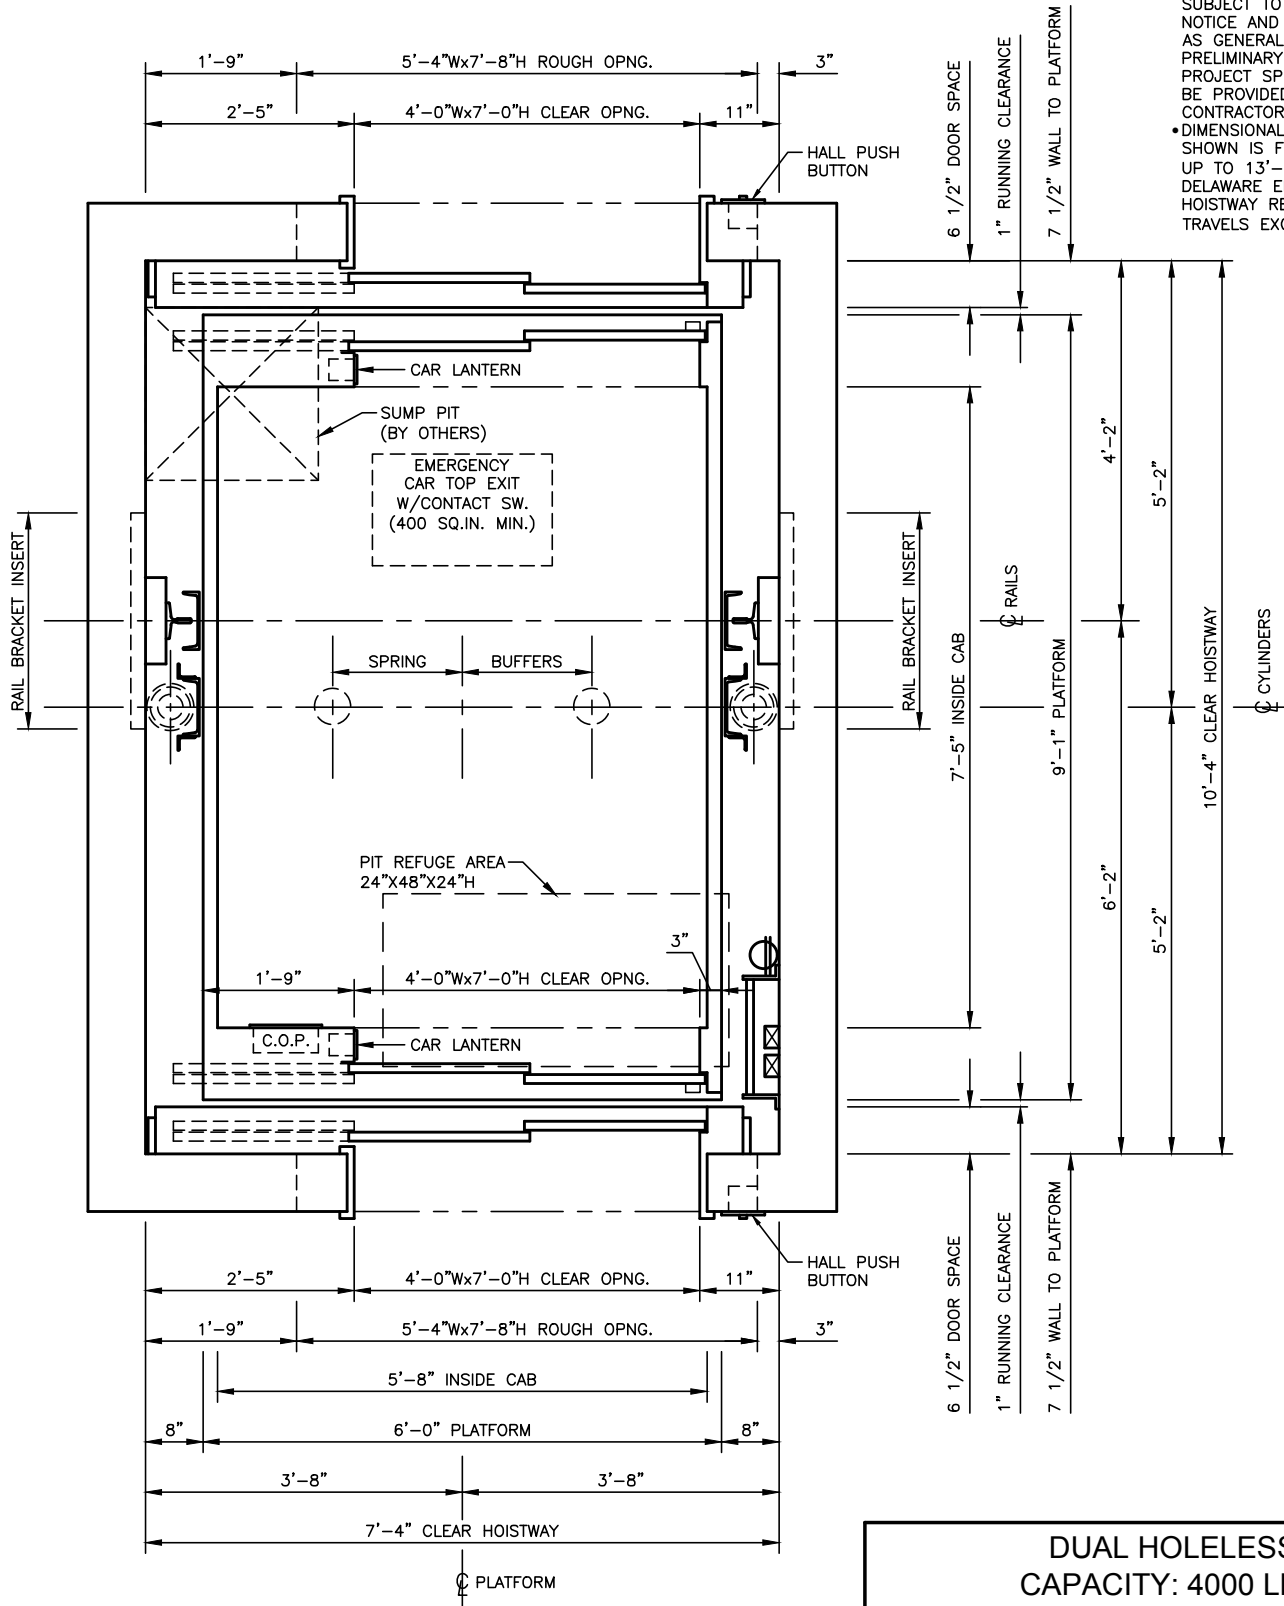

# HOISTWAY PLAN

**DUAL HOLELESS  
CAPACITY: 4000 LBS.  
FRONT & REAR OPENING - RH / LH**



2210 ALLEN DRIVE  
SALISBURY, MD 21801  
PH: (410) 749-3489  
www.DelawareElevator.com

DWG FILE DEI-4000H-DH-FR	DATE 03/07/16	SHEET 1 OF 1	REV -
-----------------------------	------------------	-----------------	----------