

PIT REFUGE AREA  
24"x48"x24"H

SUMP PIT  
(BY OTHERS)

**NOTES:**

- INFORMATION SHOWN IS SUBJECT TO CHANGE WITHOUT NOTICE AND SHOULD BE USED AS GENERAL GUIDELINES IN THE PRELIMINARY PLANNING STAGES. PROJECT SPECIFIC DETAILS WILL BE PROVIDED BY THE ELEVATOR CONTRACTOR WHEN SELECTED.

EMERGENCY  
CAR TOP EXIT  
W/CONTACT SW.  
(400 SQ.IN. MIN.)

SPRING      BUFFERS

3"

3'-6"Wx7'-0"H CLEAR OPNG.

3'-3"

CAR LANTERN

C.O.P.

3" CLEAR

RAIL BRACKET INSERT

4'-3" INSIDE CAB

5'-1" PLATFORM

2'-11 1/2"

5'-10" CLEAR HOISTWAY

⊕ CYLINDER & RAILS

HALL PUSH  
BUTTON

11"

3'-6"Wx7'-0"H CLEAR OPNG.

3'-11"

3"

4'-10"Wx7'-8"H ROUGH OPNG.

3'-3"

6'-8" INSIDE CAB

8"

7'-0" PLATFORM

8"

4'-2"

4'-2"

8'-4" CLEAR HOISTWAY

5" DOOR SPACE

1" RUNNING CLEARANCE

6" WALL TO PLATFORM

**HOISTWAY PLAN**

⊕ CYLINDER & PLATFORM


INGROUND  
CAPACITY: 2500 LBS.  
FRONT OPENING - LEFT HAND



RELIABLE · RESPONSIVE · RESPECTED

2210 ALLEN DRIVE  
SALISBURY, MD 21801  
PH: (410) 749-3489  
www.DelawareElevator.com

DWG FILE	DATE	SHEET	REV
DEI-2500-IG	03/07/16	1 OF 1	-

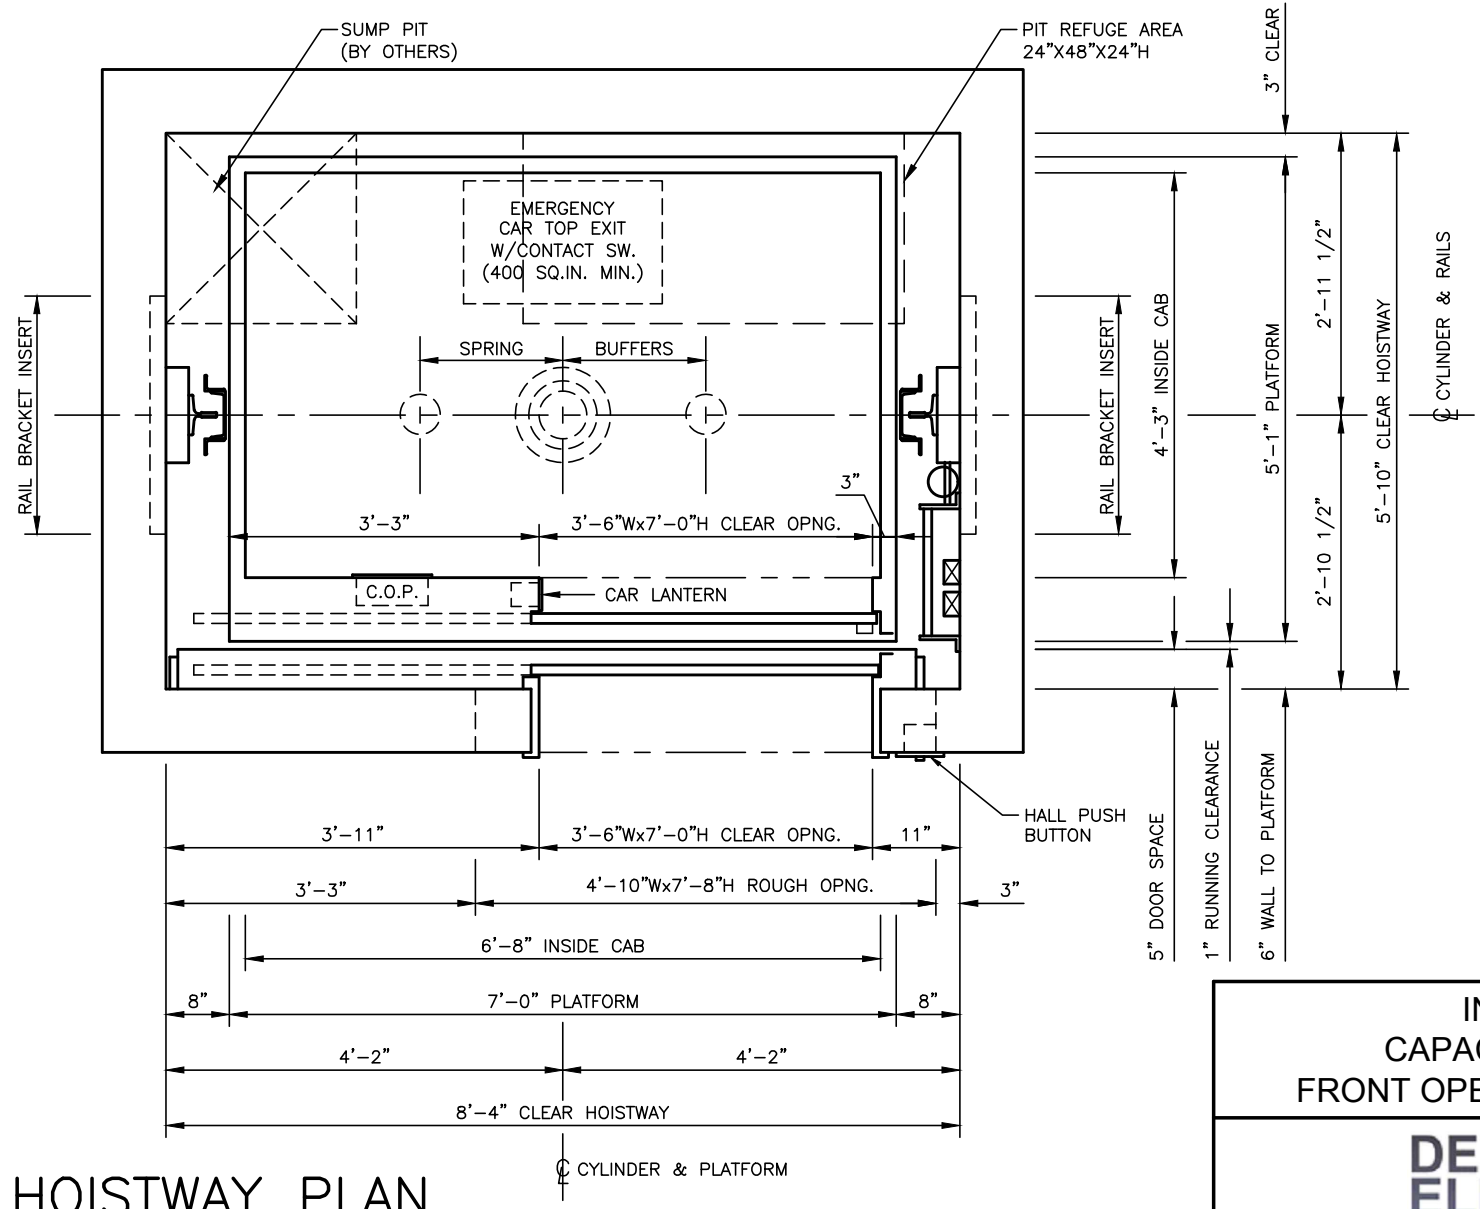

**NOTES:**  
 • INFORMATION SHOWN IS SUBJECT TO CHANGE WITHOUT NOTICE AND SHOULD BE USED AS GENERAL GUIDELINES IN THE PRELIMINARY PLANNING STAGES. PROJECT SPECIFIC DETAILS WILL BE PROVIDED BY THE ELEVATOR CONTRACTOR WHEN SELECTED.


**HOISTWAY PLAN**

**INGROUND  
 CAPACITY: 2500 LBS.  
 FRONT OPENING - RIGHT HAND**



2210 ALLEN DRIVE  
 SALISBURY, MD 21801  
 PH: (410) 749-3489  
 www.DelawareElevator.com

DWG FILE	DATE	SHEET	REV
DEI-2500-IG	03/07/16	1 OF 1	-

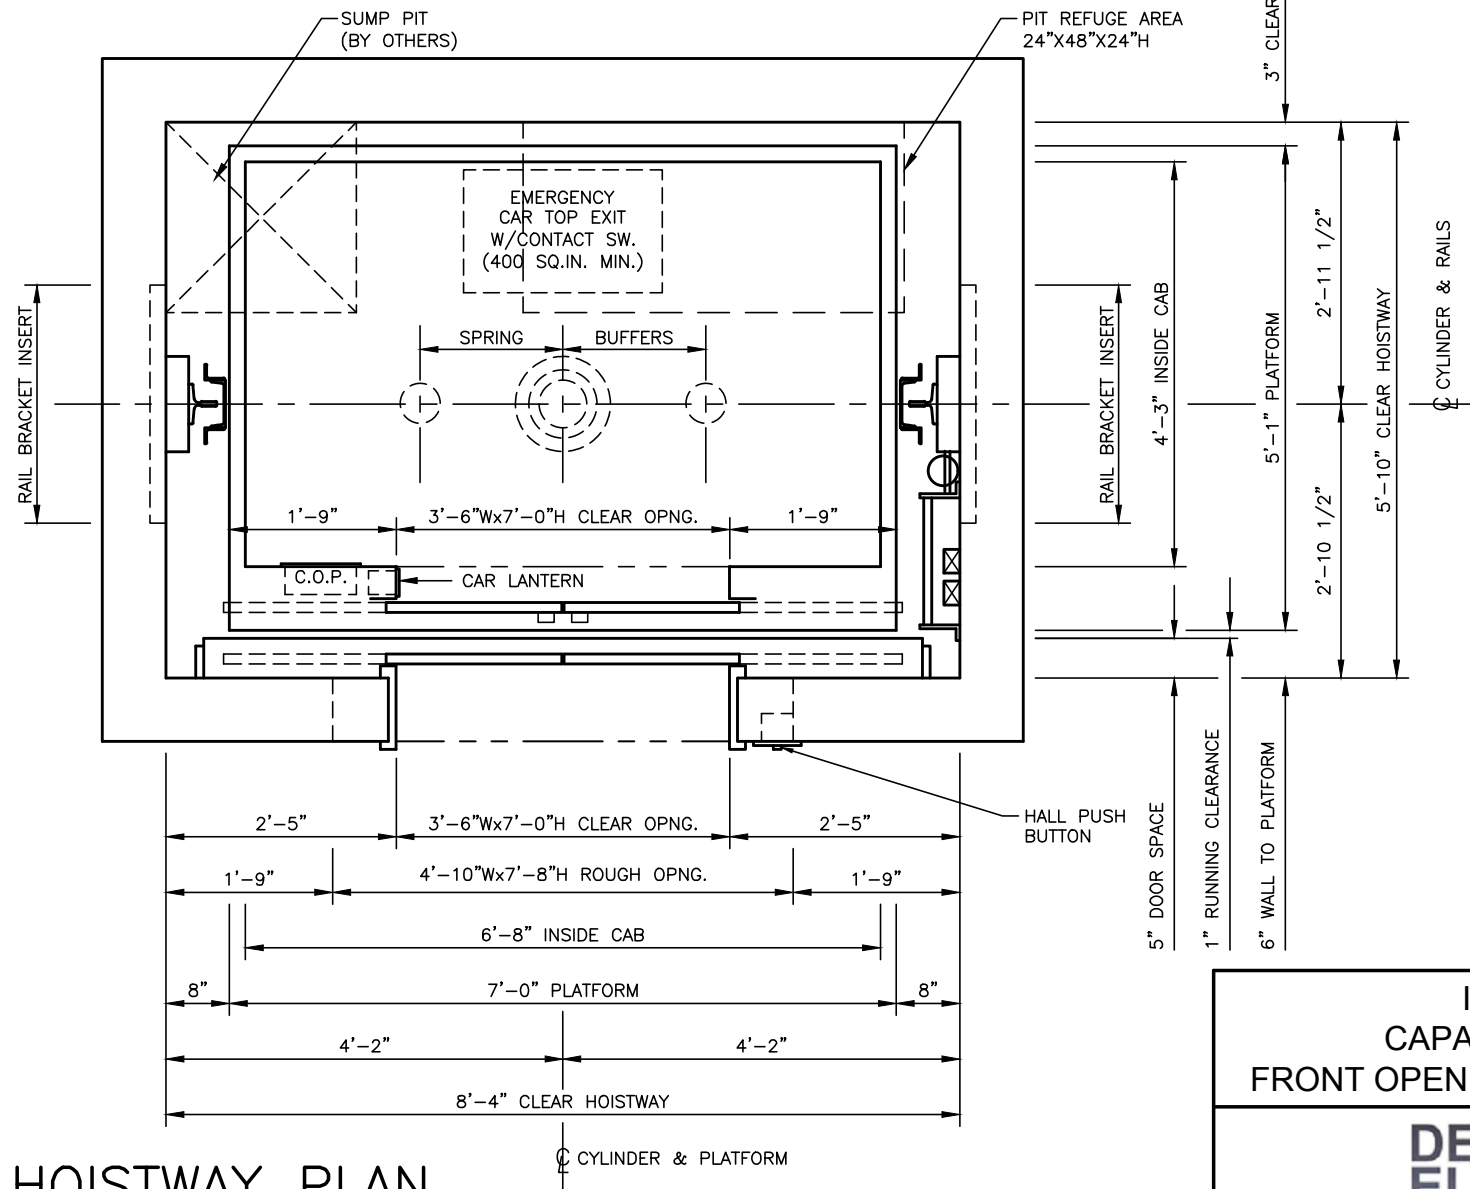

**NOTES:**  
 • INFORMATION SHOWN IS SUBJECT TO CHANGE WITHOUT NOTICE AND SHOULD BE USED AS GENERAL GUIDELINES IN THE PRELIMINARY PLANNING STAGES. PROJECT SPECIFIC DETAILS WILL BE PROVIDED BY THE ELEVATOR CONTRACTOR WHEN SELECTED.

**HOISTWAY PLAN**

**INGROUND**  
**CAPACITY: 2500 LBS.**  
**FRONT OPENING - CENTER OPENING**

**DELAWARE**  
**ELEVATOR**  
 RELIABLE • RESPONSIVE • RESPECTED

2210 ALLEN DRIVE  
 SALISBURY, MD 21801  
 PH: (410) 749-3489  
 www.DelawareElevator.com

DWG FILE	DATE	SHEET	REV
DEI-2500-IG	03/07/16	1 OF 1	-