

PIT REFUGE AREA
24"x48"x24"H

SUMP PIT
(BY OTHERS)

EMERGENCY
CAR TOP EXIT
W/CONTACT SW.
(400 SQ.IN. MIN.)

SPRING BUFFERS

3'-6"Wx7'-0"H CLEAR OPNG. 3'-3"

CAR LANTERN C.O.P.

RAIL BRACKET INSERT

3"

HALL PUSH
BUTTON

11" 3'-6"Wx7'-0"H CLEAR OPNG. 3'-11"

3" 4'-10"Wx7'-8"H ROUGH OPNG. 3'-3"

6'-8" INSIDE CAB


8" 7'-0" PLATFORM 8"

4'-2" 4'-2"

8'-4" CLEAR HOISTWAY

⊕ CYLINDER & PLATFORM

HOISTWAY PLAN

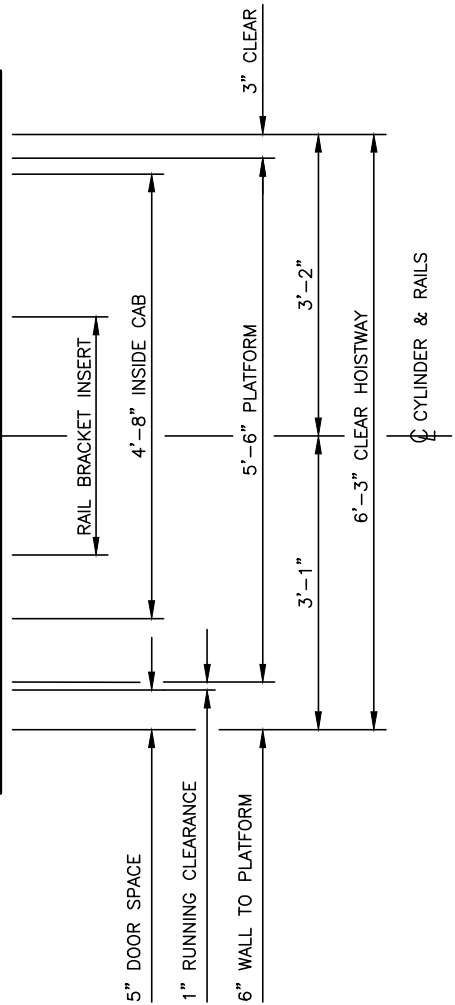

NOTES:


- INFORMATION SHOWN IS SUBJECT TO CHANGE WITHOUT NOTICE AND SHOULD BE USED AS GENERAL GUIDELINES IN THE PRELIMINARY PLANNING STAGES. PROJECT SPECIFIC DETAILS WILL BE PROVIDED BY THE ELEVATOR CONTRACTOR WHEN SELECTED.

INGROUND
CAPACITY: 3000 LBS.
FRONT OPENING - LEFT HAND



2210 ALLEN DRIVE
SALISBURY, MD 21801
PH: (410) 749-3489
www.DelawareElevator.com

DWG FILE	DATE	SHEET	REV
DEI-3000-IG	03/07/16	1 OF 1	-

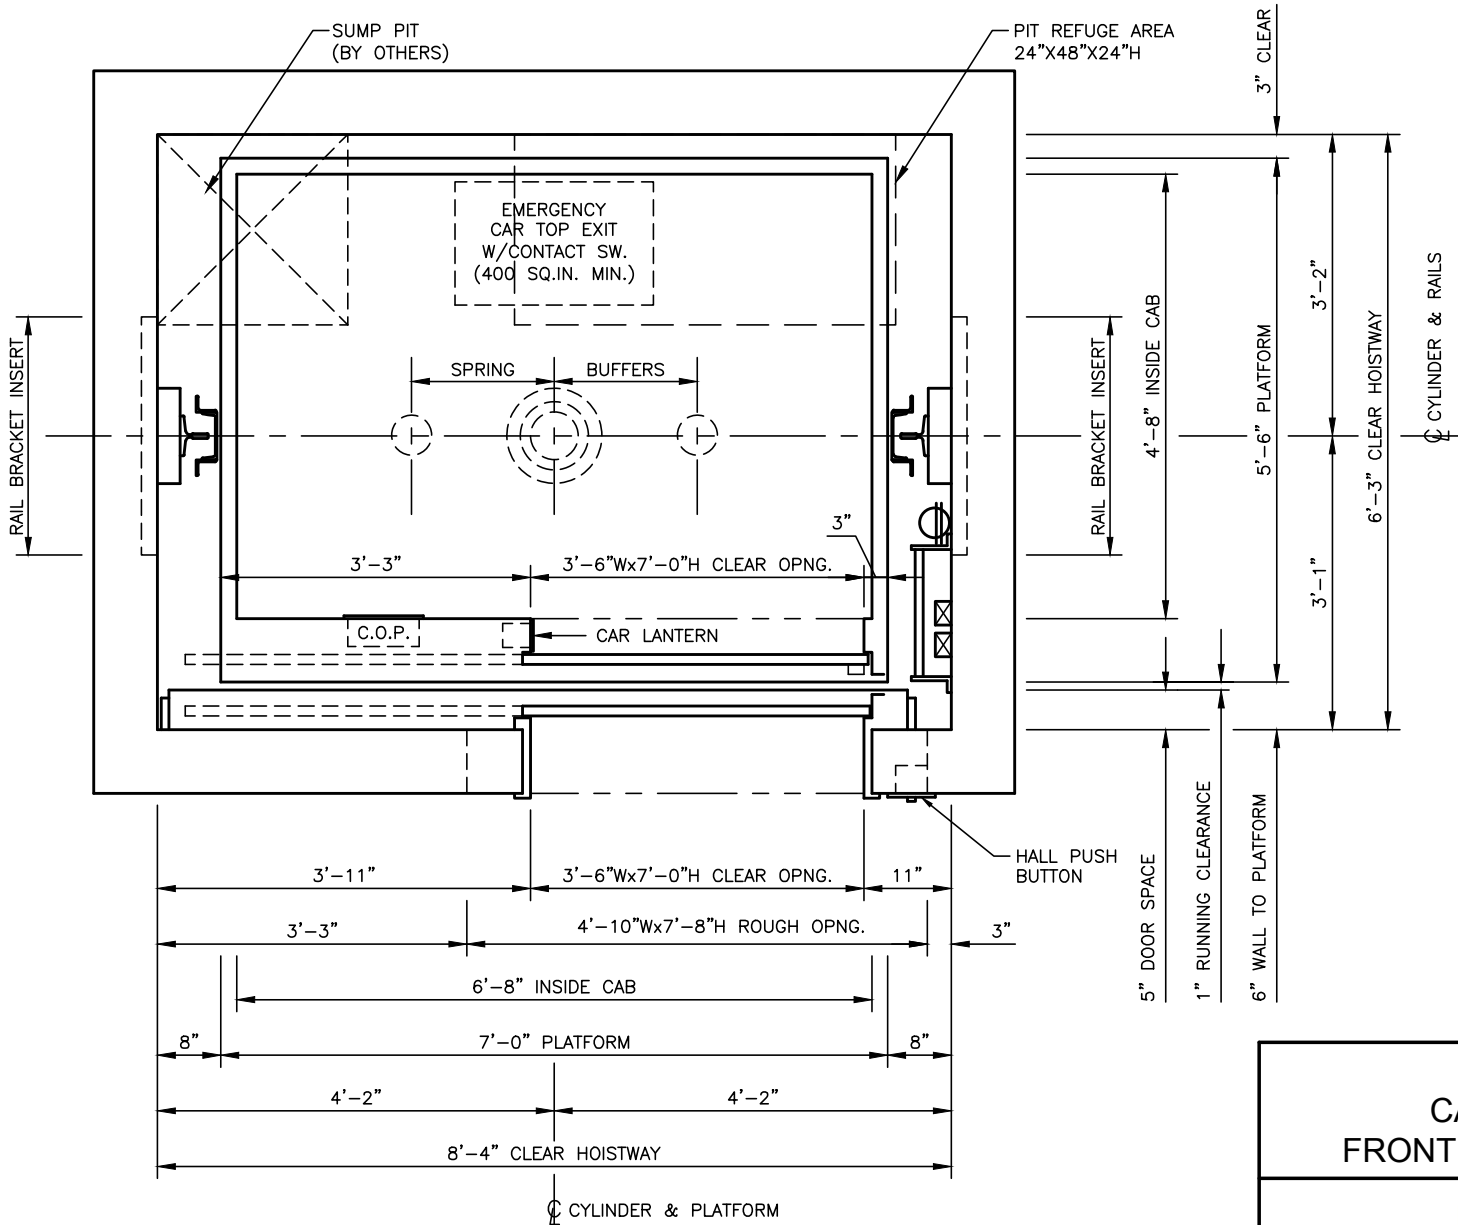

NOTES:
 • INFORMATION SHOWN IS SUBJECT TO CHANGE WITHOUT NOTICE AND SHOULD BE USED AS GENERAL GUIDELINES IN THE PRELIMINARY PLANNING STAGES. PROJECT SPECIFIC DETAILS WILL BE PROVIDED BY THE ELEVATOR CONTRACTOR WHEN SELECTED.


HOISTWAY PLAN

INGROUND
CAPACITY: 3000 LBS.
FRONT OPENING - RIGHT HAND

DELAWARE
ELEVATOR
 RELIABLE · RESPONSIVE · RESPECTED

2210 ALLEN DRIVE
 SALISBURY, MD 21801
 PH: (410) 749-3489
 www.DelawareElevator.com

DWG FILE	DATE	SHEET	REV
DEI-3000-IG	03/07/16	1 OF 1	-

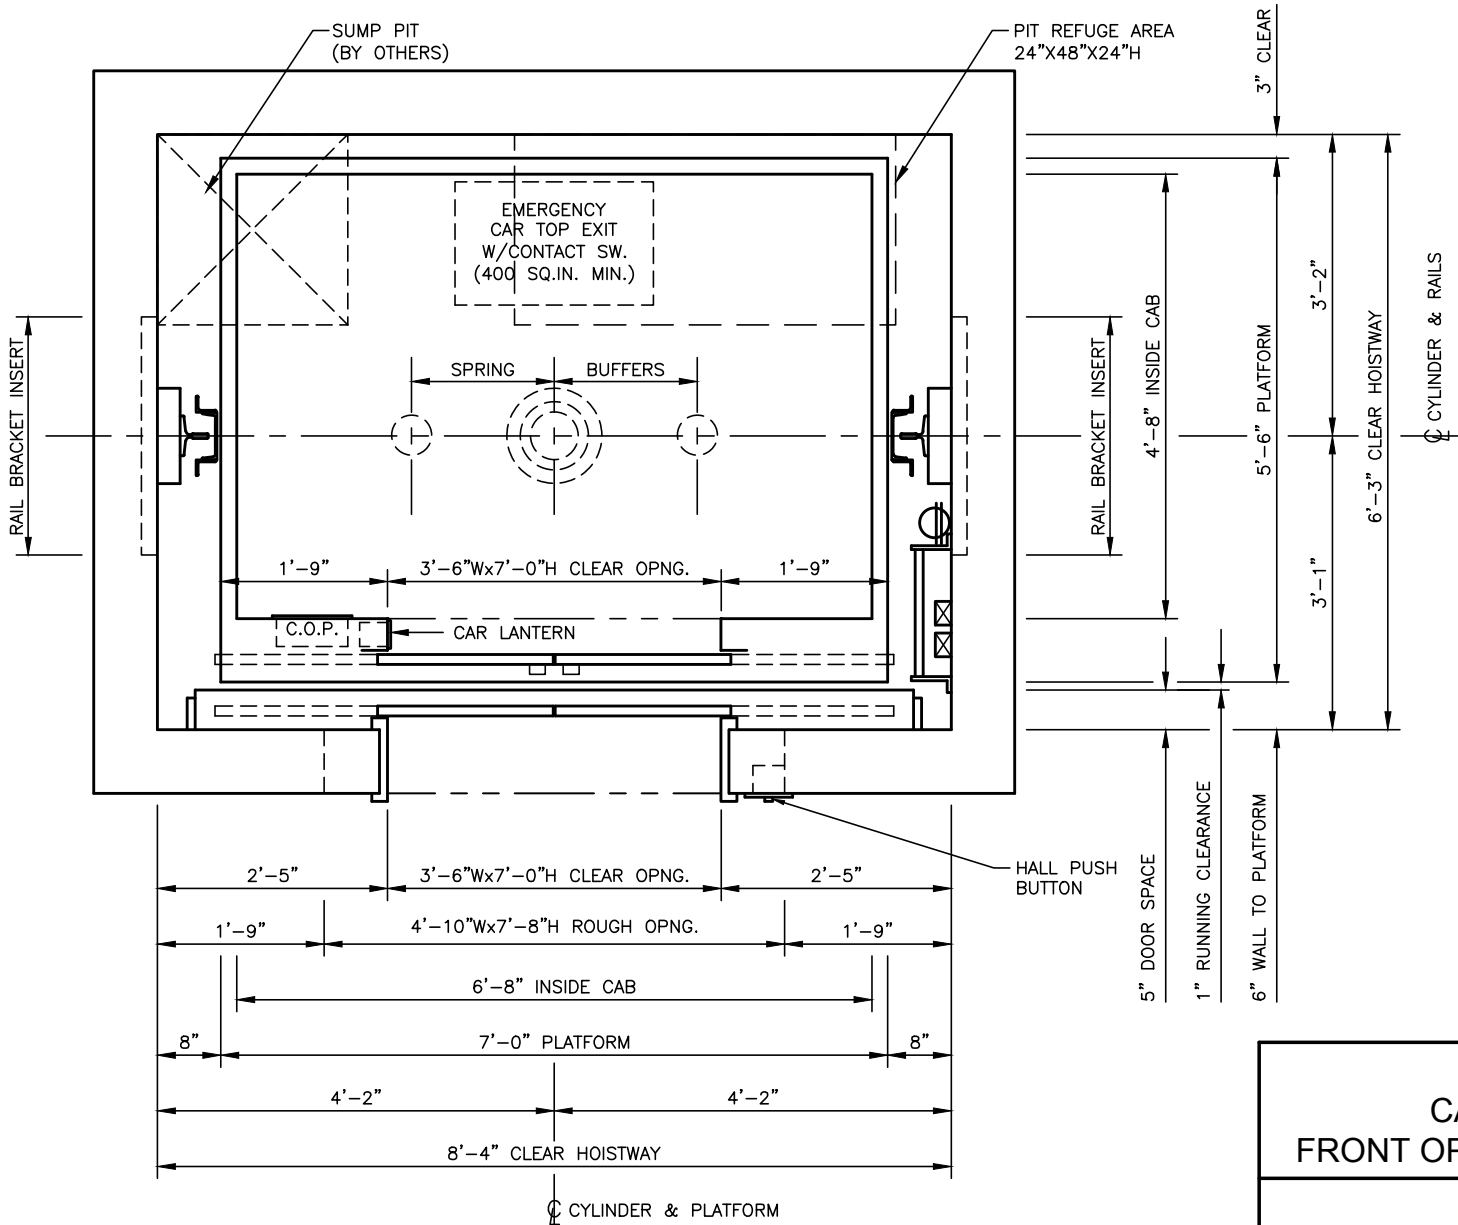

NOTES:
 • INFORMATION SHOWN IS SUBJECT TO CHANGE WITHOUT NOTICE AND SHOULD BE USED AS GENERAL GUIDELINES IN THE PRELIMINARY PLANNING STAGES. PROJECT SPECIFIC DETAILS WILL BE PROVIDED BY THE ELEVATOR CONTRACTOR WHEN SELECTED.

HOISTWAY PLAN

INGROUND
CAPACITY: 3000 LBS.
FRONT OPENING - CENTER OPENING

DELAWARE
ELEVATOR
RELIABLE · RESPONSIVE · RESPECTED

2210 ALLEN DRIVE
 SALISBURY, MD 21801
 PH: (410) 749-3489
 www.DelawareElevator.com

DWG FILE	DATE	SHEET	REV
DEI-3000-IG	03/07/16	1 OF 1	-