

NOTES:
 • INFORMATION SHOWN IS SUBJECT TO CHANGE WITHOUT NOTICE AND SHOULD BE USED AS GENERAL GUIDELINES IN THE PRELIMINARY PLANNING STAGES. PROJECT SPECIFIC DETAILS WILL BE PROVIDED BY THE ELEVATOR CONTRACTOR WHEN SELECTED.

HOISTWAY PLAN


INGROUND
CAPACITY: 4000 LBS.
FRONT OPENING - LEFT HAND



2210 ALLEN DRIVE
 SALISBURY, MD 21801
 PH: (410) 749-3489
 www.DelawareElevator.com

DWG FILE	DATE	SHEET	REV
DEI-4000-IG	03/07/16	1 OF 1	-

SUMP PIT
(BY OTHERS)

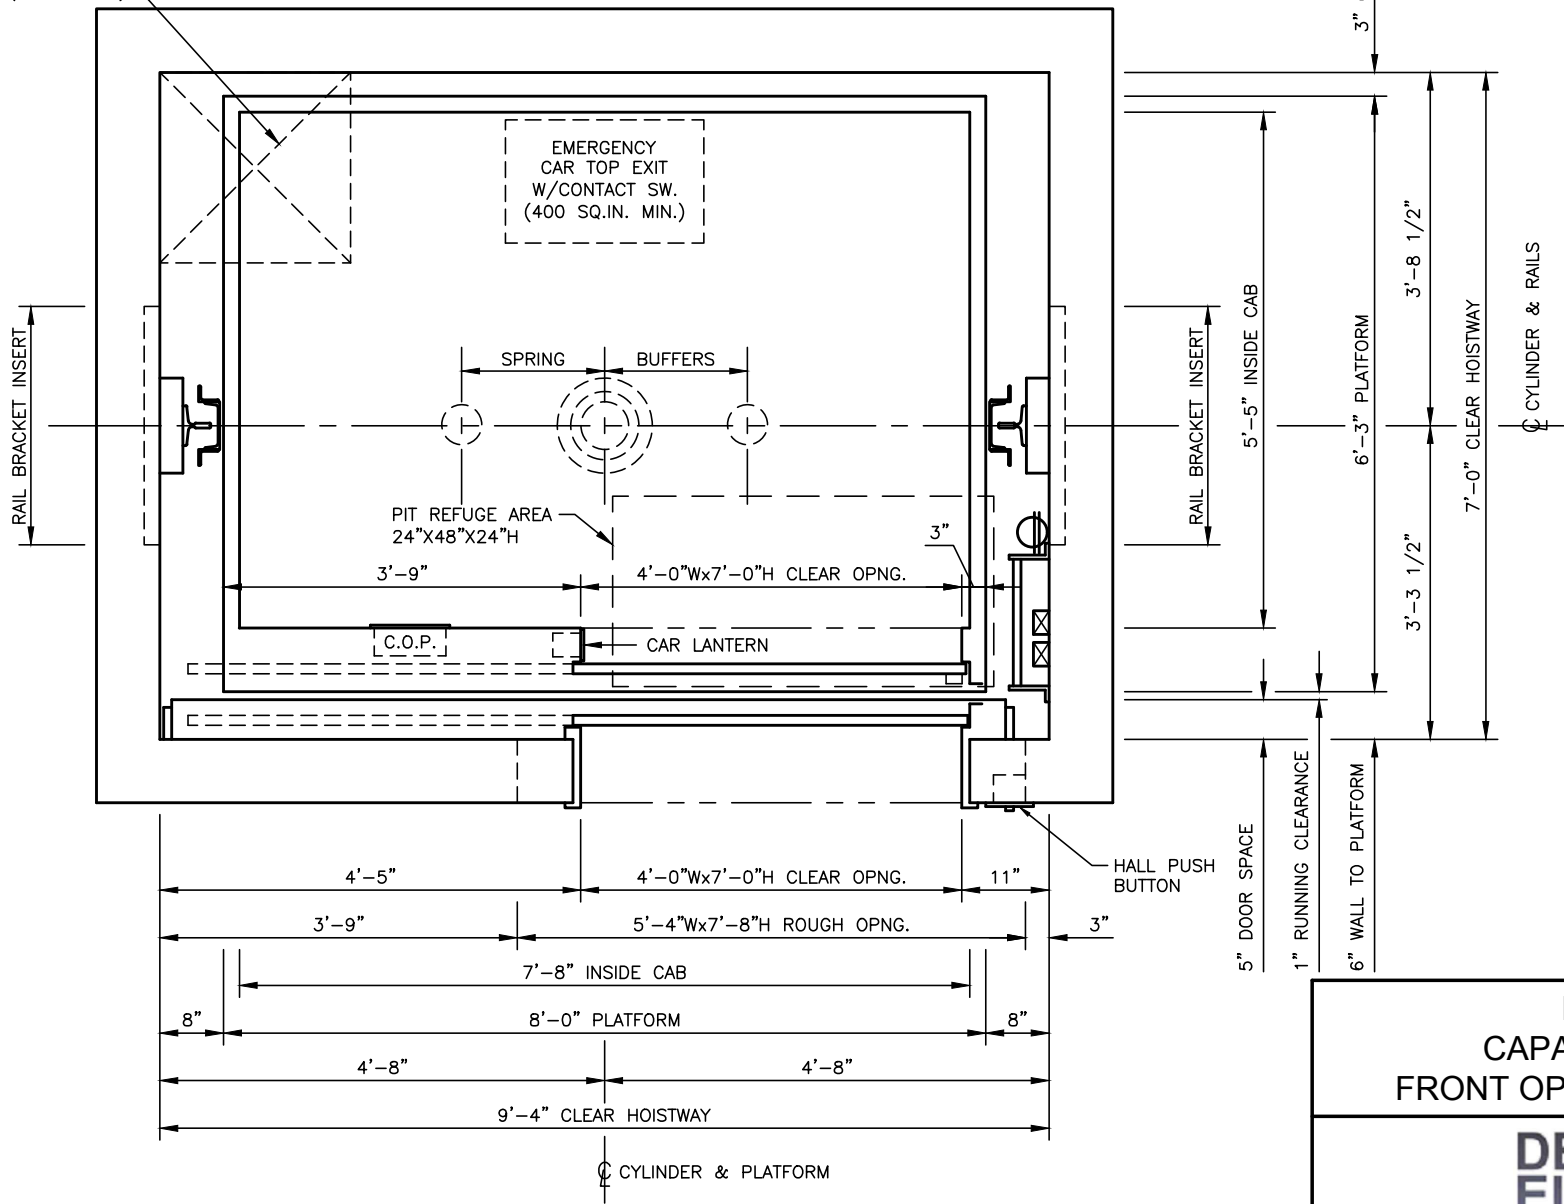

NOTES:
 • INFORMATION SHOWN IS SUBJECT TO CHANGE WITHOUT NOTICE AND SHOULD BE USED AS GENERAL GUIDELINES IN THE PRELIMINARY PLANNING STAGES. PROJECT SPECIFIC DETAILS WILL BE PROVIDED BY THE ELEVATOR CONTRACTOR WHEN SELECTED.

HOISTWAY PLAN


INGROUND
CAPACITY: 4000 LBS.
FRONT OPENING - RIGHT HAND



2210 ALLEN DRIVE
 SALISBURY, MD 21801
 PH: (410) 749-3489
 www.DelawareElevator.com

DWG FILE	DATE	SHEET	REV
DEI-4000-DH	03/07/16	1 OF 1	-

SUMP PIT
(BY OTHERS)

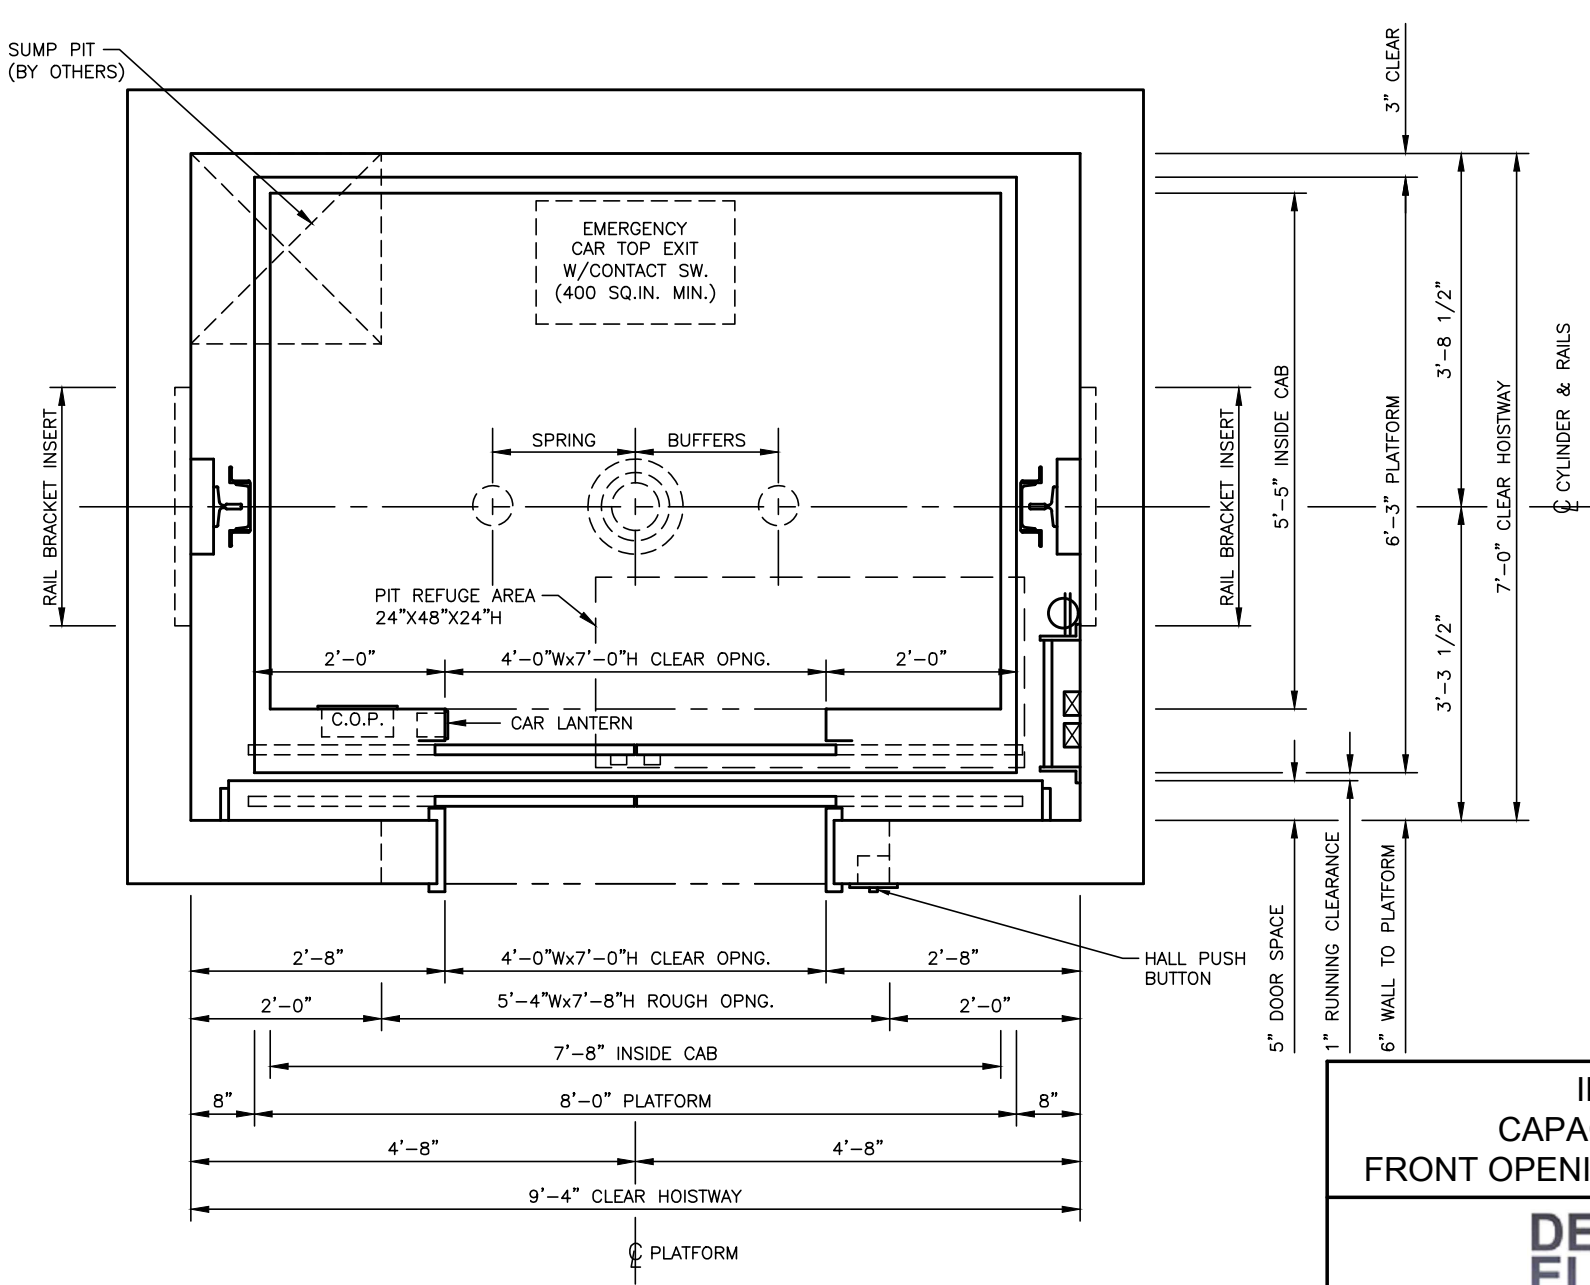

NOTES:
 • INFORMATION SHOWN IS SUBJECT TO CHANGE WITHOUT NOTICE AND SHOULD BE USED AS GENERAL GUIDELINES IN THE PRELIMINARY PLANNING STAGES. PROJECT SPECIFIC DETAILS WILL BE PROVIDED BY THE ELEVATOR CONTRACTOR WHEN SELECTED.

HOISTWAY PLAN

INGROUND
CAPACITY: 4000 LBS.
FRONT OPENING - CENTER OPENING



2210 ALLEN DRIVE
 SALISBURY, MD 21801
 PH: (410) 749-3489
 www.DelawareElevator.com

DWG FILE	DATE	SHEET	REV
DEI-4000-DH	03/07/16	1 OF 1	-