

HOISTWAY PLAN


NOTES:
 • INFORMATION SHOWN IS SUBJECT TO CHANGE WITHOUT NOTICE AND SHOULD BE USED AS GENERAL GUIDELINES IN THE PRELIMINARY PLANNING STAGES. PROJECT SPECIFIC DETAILS WILL BE PROVIDED BY THE ELEVATOR CONTRACTOR WHEN SELECTED.

**INGROUND
 CAPACITY: 4000 LBS.
 FRONT OPENING - LEFT HAND**



2210 ALLEN DRIVE
 SALISBURY, MD 21801
 PH: (410) 749-3489
www.DelawareElevator.com

DWG FILE DEI-4000H-IG	DATE 03/07/16	SHEET 1 OF 1	REV -
---------------------------------	-------------------------	------------------------	-----------------

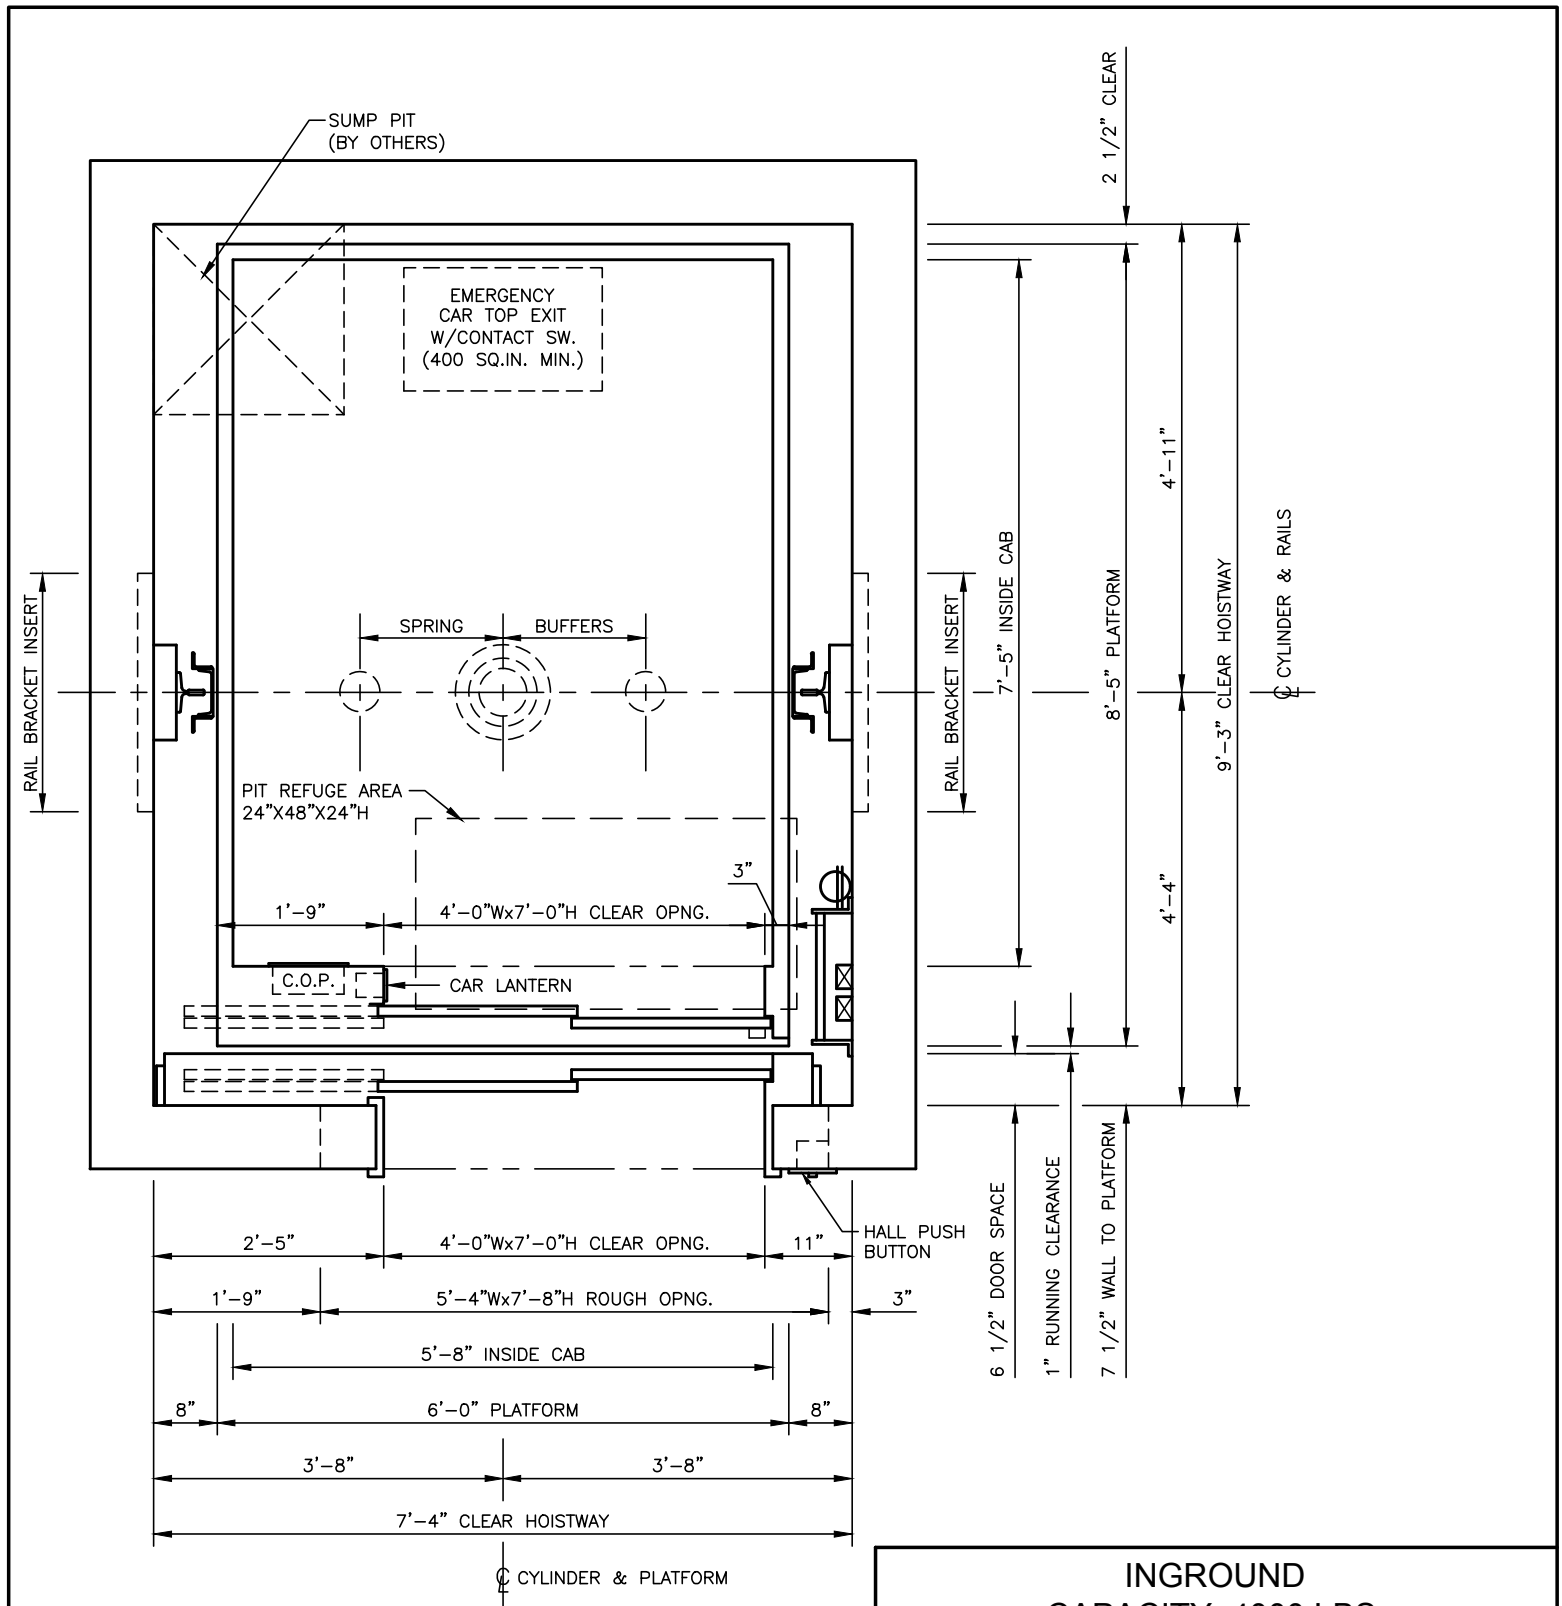

HOISTWAY PLAN

NOTES:
 • INFORMATION SHOWN IS SUBJECT TO CHANGE WITHOUT NOTICE AND SHOULD BE USED AS GENERAL GUIDELINES IN THE PRELIMINARY PLANNING STAGES. PROJECT SPECIFIC DETAILS WILL BE PROVIDED BY THE ELEVATOR CONTRACTOR WHEN SELECTED.

**INGROUND
 CAPACITY: 4000 LBS.
 FRONT OPENING - RIGHT HAND**



2210 ALLEN DRIVE
 SALISBURY, MD 21801
 PH: (410) 749-3489
 www.DelawareElevator.com

DWG FILE DEI-4000H-IG	DATE 03/07/16	SHEET 1 OF 1	REV -
--------------------------	------------------	-----------------	----------