


HOISTWAY PLAN

NOTES:

- INFORMATION SHOWN IS SUBJECT TO CHANGE WITHOUT NOTICE AND SHOULD BE USED AS GENERAL GUIDELINES IN THE PRELIMINARY PLANNING STAGES. PROJECT SPECIFIC DETAILS WILL BE PROVIDED BY THE ELEVATOR CONTRACTOR WHEN SELECTED.

<p align="center">INGROUND CAPACITY: 5000 LBS. FRONT OPENING - LEFT HAND</p>			
<p align="center">  <small>RELIABLE · RESPONSIVE · RESPECTED</small> </p>			
<p align="center"> 2210 ALLEN DRIVE SALISBURY, MD 21801 PH: (410) 749-3489 www.DelawareElevator.com </p>			
DWG FILE	DATE	SHEET	REV
DEI-5000H-IG	03/07/16	1 OF 1	-

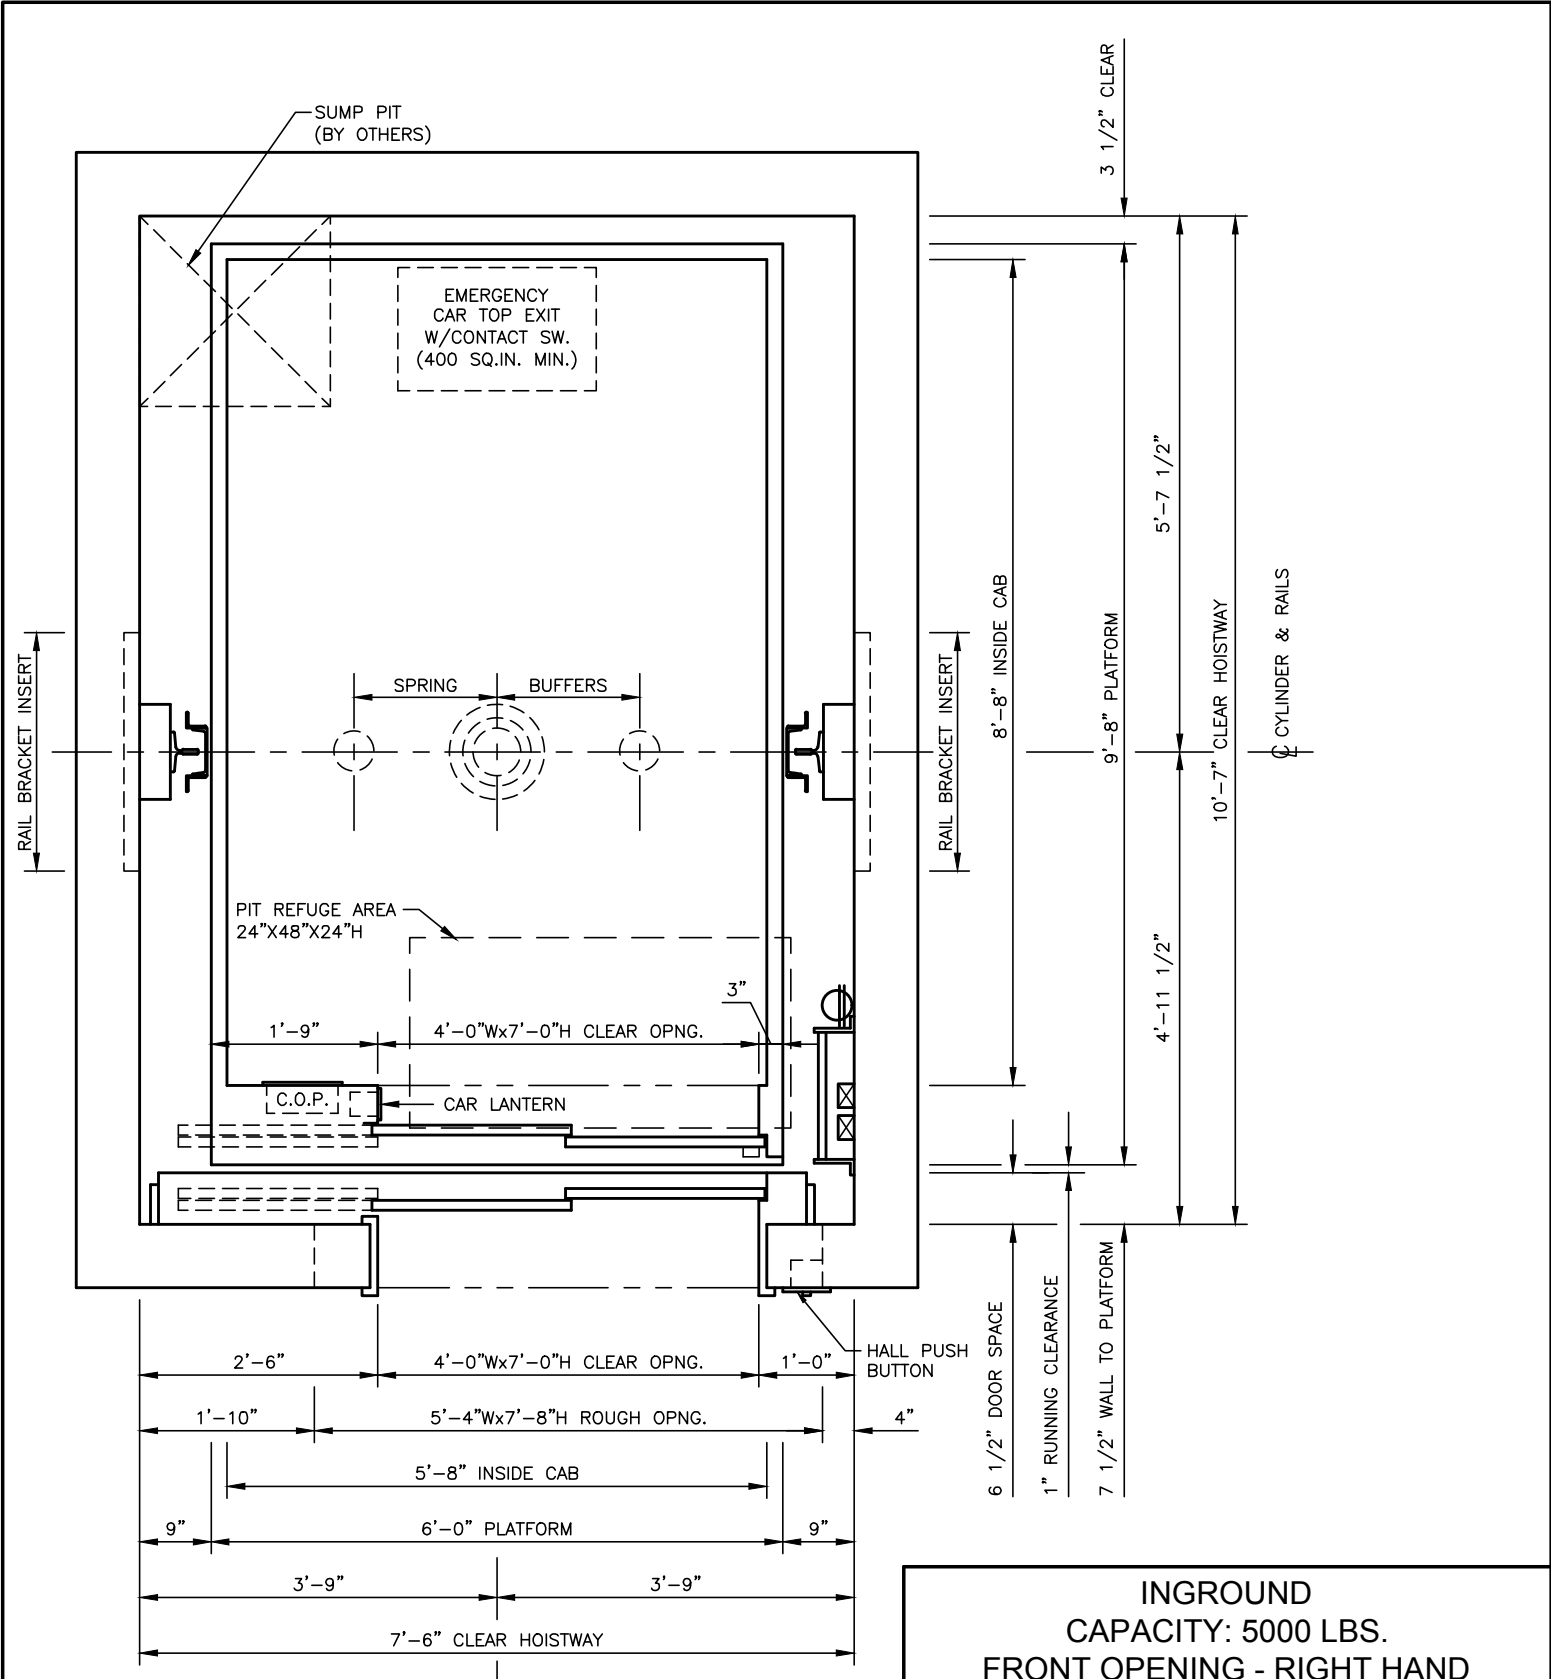

HOISTWAY PLAN

NOTES:
 • INFORMATION SHOWN IS SUBJECT TO CHANGE WITHOUT NOTICE AND SHOULD BE USED AS GENERAL GUIDELINES IN THE PRELIMINARY PLANNING STAGES. PROJECT SPECIFIC DETAILS WILL BE PROVIDED BY THE ELEVATOR CONTRACTOR WHEN SELECTED.

INGROUND CAPACITY: 5000 LBS. FRONT OPENING - RIGHT HAND			
 <small>RELIABLE · RESPONSIVE · RESPECTED</small>			
2210 ALLEN DRIVE SALISBURY, MD 21801 PH: (410) 749-3489 www.DelawareElevator.com			
DWG FILE	DATE	SHEET	REV
DEI-5000H-IG	03/07/16	1 OF 1	-