

**NOTES:**


- INFORMATION SHOWN IS SUBJECT TO CHANGE WITHOUT NOTICE AND SHOULD BE USED AS GENERAL GUIDELINES IN THE PRELIMINARY PLANNING STAGES. PROJECT SPECIFIC DETAILS WILL BE PROVIDED BY THE ELEVATOR CONTRACTOR WHEN SELECTED.
- MINIMUM SIZE REQUIRED FOR 24"x84" STRETCHER.
- SIDE OPENING DOORS AS SHOWN REQUIRED FOR STRETCHER COMPLIANCE.

**INGROUND**  
**CAPACITY: 3500 LBS.**  
**FRONT & REAR OPENING - LH / RH**

**DELAWARE**  
**ELEVATOR**  
RELIABLE · RESPONSIVE · RESPECTED

2210 ALLEN DRIVE  
 SALISBURY, MD 21801  
 PH: (410) 749-3489  
 www.DelawareElevator.com

DWG FILE DEI-3500-IG-FR	DATE 03/07/16	SHEET 1 OF 1	REV -
----------------------------	------------------	-----------------	----------

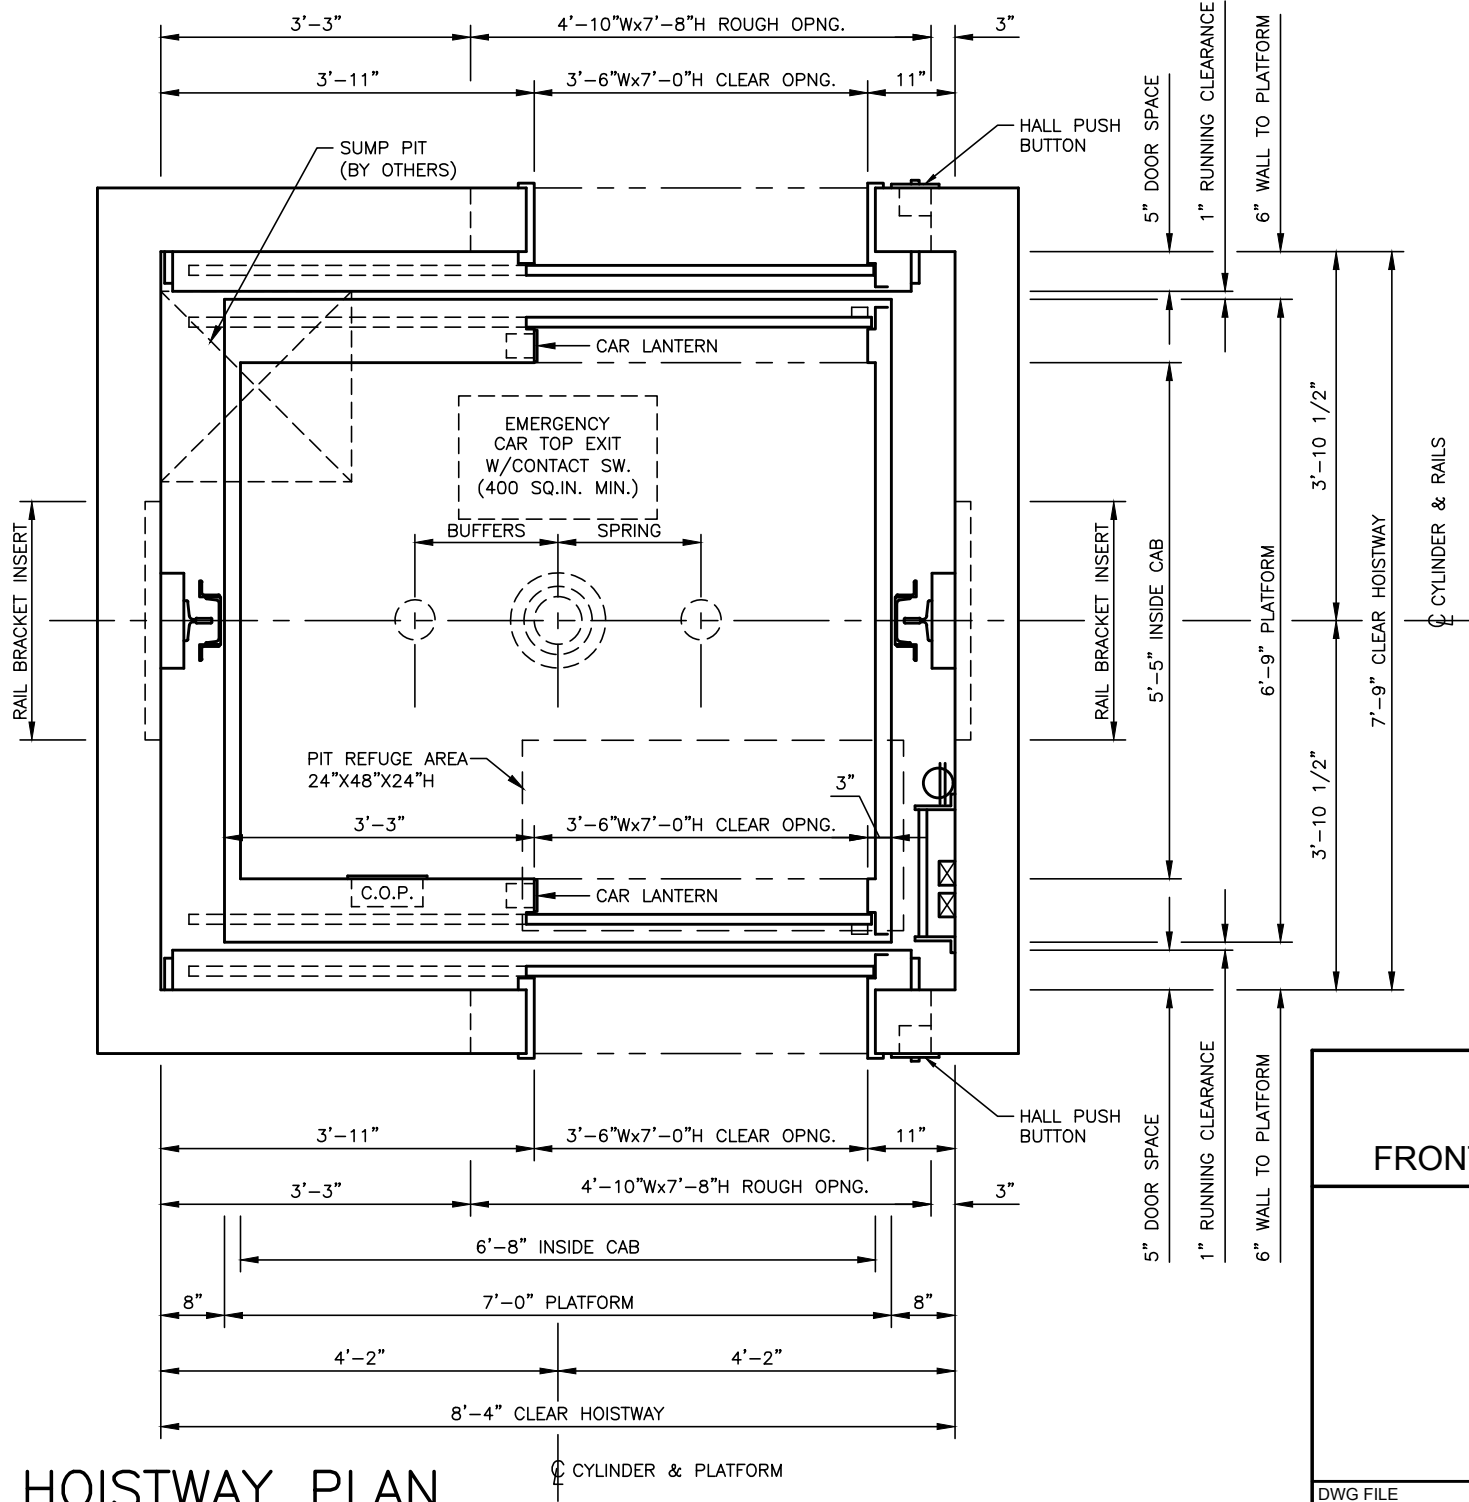

**NOTES:**

- INFORMATION SHOWN IS SUBJECT TO CHANGE WITHOUT NOTICE AND SHOULD BE USED AS GENERAL GUIDELINES IN THE PRELIMINARY PLANNING STAGES. PROJECT SPECIFIC DETAILS WILL BE PROVIDED BY THE ELEVATOR CONTRACTOR WHEN SELECTED.
- MINIMUM SIZE REQUIRED FOR 24"x84" STRETCHER.
- SIDE OPENING DOORS AS SHOWN REQUIRED FOR STRETCHER COMPLIANCE.


**INGROUND**  
**CAPACITY: 3500 LBS.**  
**FRONT & REAR OPENING - RH / LH**

**DELAWARE**  
**ELEVATOR**  
RELIABLE · RESPONSIVE · RESPECTED

2210 ALLEN DRIVE  
 SALISBURY, MD 21801  
 PH: (410) 749-3489  
 www.DelawareElevator.com

DWG FILE DEI-3500-IG-FR	DATE 03/07/16	SHEET 1 OF 1	REV -
----------------------------	------------------	-----------------	----------

**HOISTWAY PLAN**

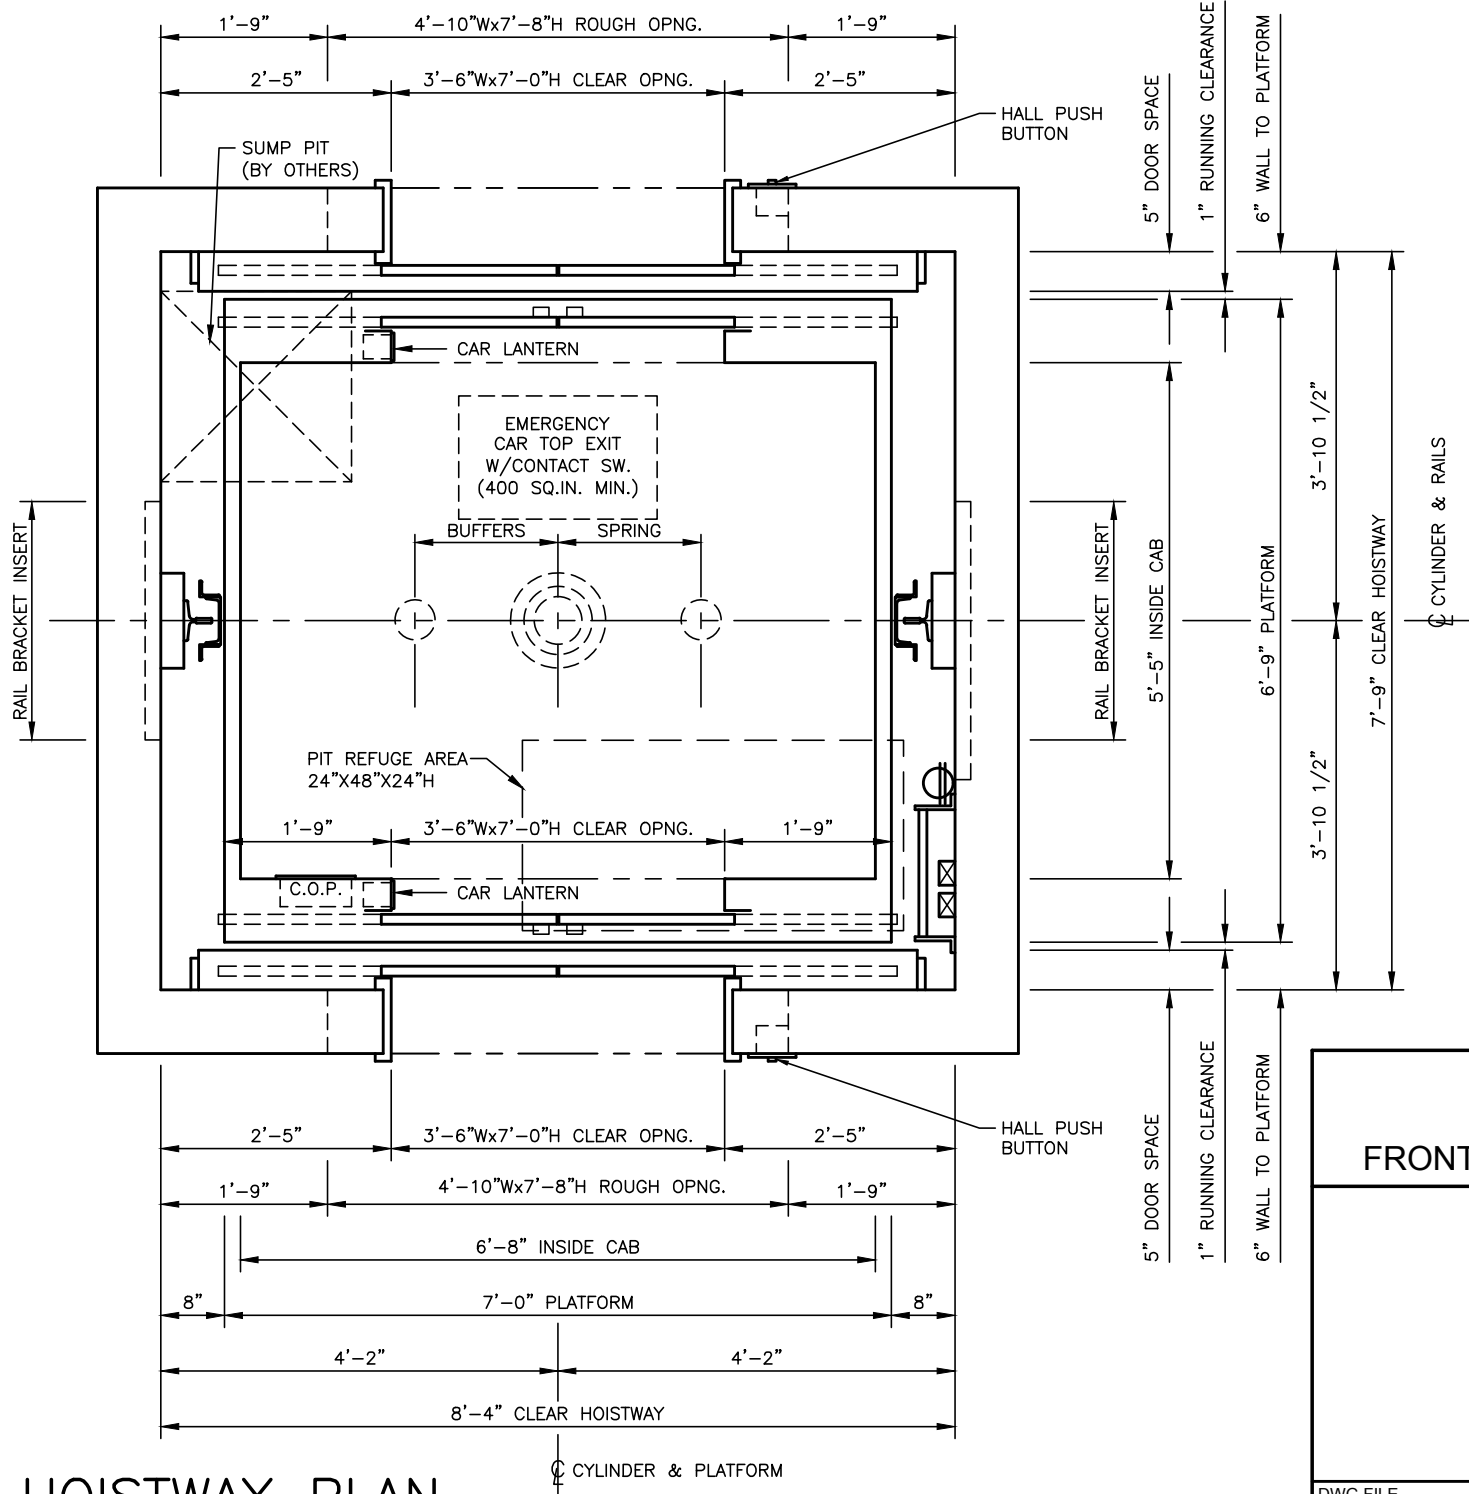

**NOTES:**  
 • INFORMATION SHOWN IS SUBJECT TO CHANGE WITHOUT NOTICE AND SHOULD BE USED AS GENERAL GUIDELINES IN THE PRELIMINARY PLANNING STAGES. PROJECT SPECIFIC DETAILS WILL BE PROVIDED BY THE ELEVATOR CONTRACTOR WHEN SELECTED.

**INGROUND**  
**CAPACITY: 3500 LBS.**  
**FRONT & REAR OPENING - CENTER**

**DELAWARE ELEVATOR**  
 RELIABLE · RESPONSIVE · RESPECTED

2210 ALLEN DRIVE  
 SALISBURY, MD 21801  
 PH: (410) 749-3489  
 www.DelawareElevator.com

# HOISTWAY PLAN

DWG FILE DEI-3500-IG-FR	DATE 03/07/16	SHEET 1 OF 1	REV -
----------------------------	------------------	-----------------	----------