


**NOTES:**  
 • INFORMATION SHOWN IS SUBJECT TO CHANGE WITHOUT NOTICE AND SHOULD BE USED AS GENERAL GUIDELINES IN THE PRELIMINARY PLANNING STAGES. PROJECT SPECIFIC DETAILS WILL BE PROVIDED BY THE ELEVATOR CONTRACTOR WHEN SELECTED.

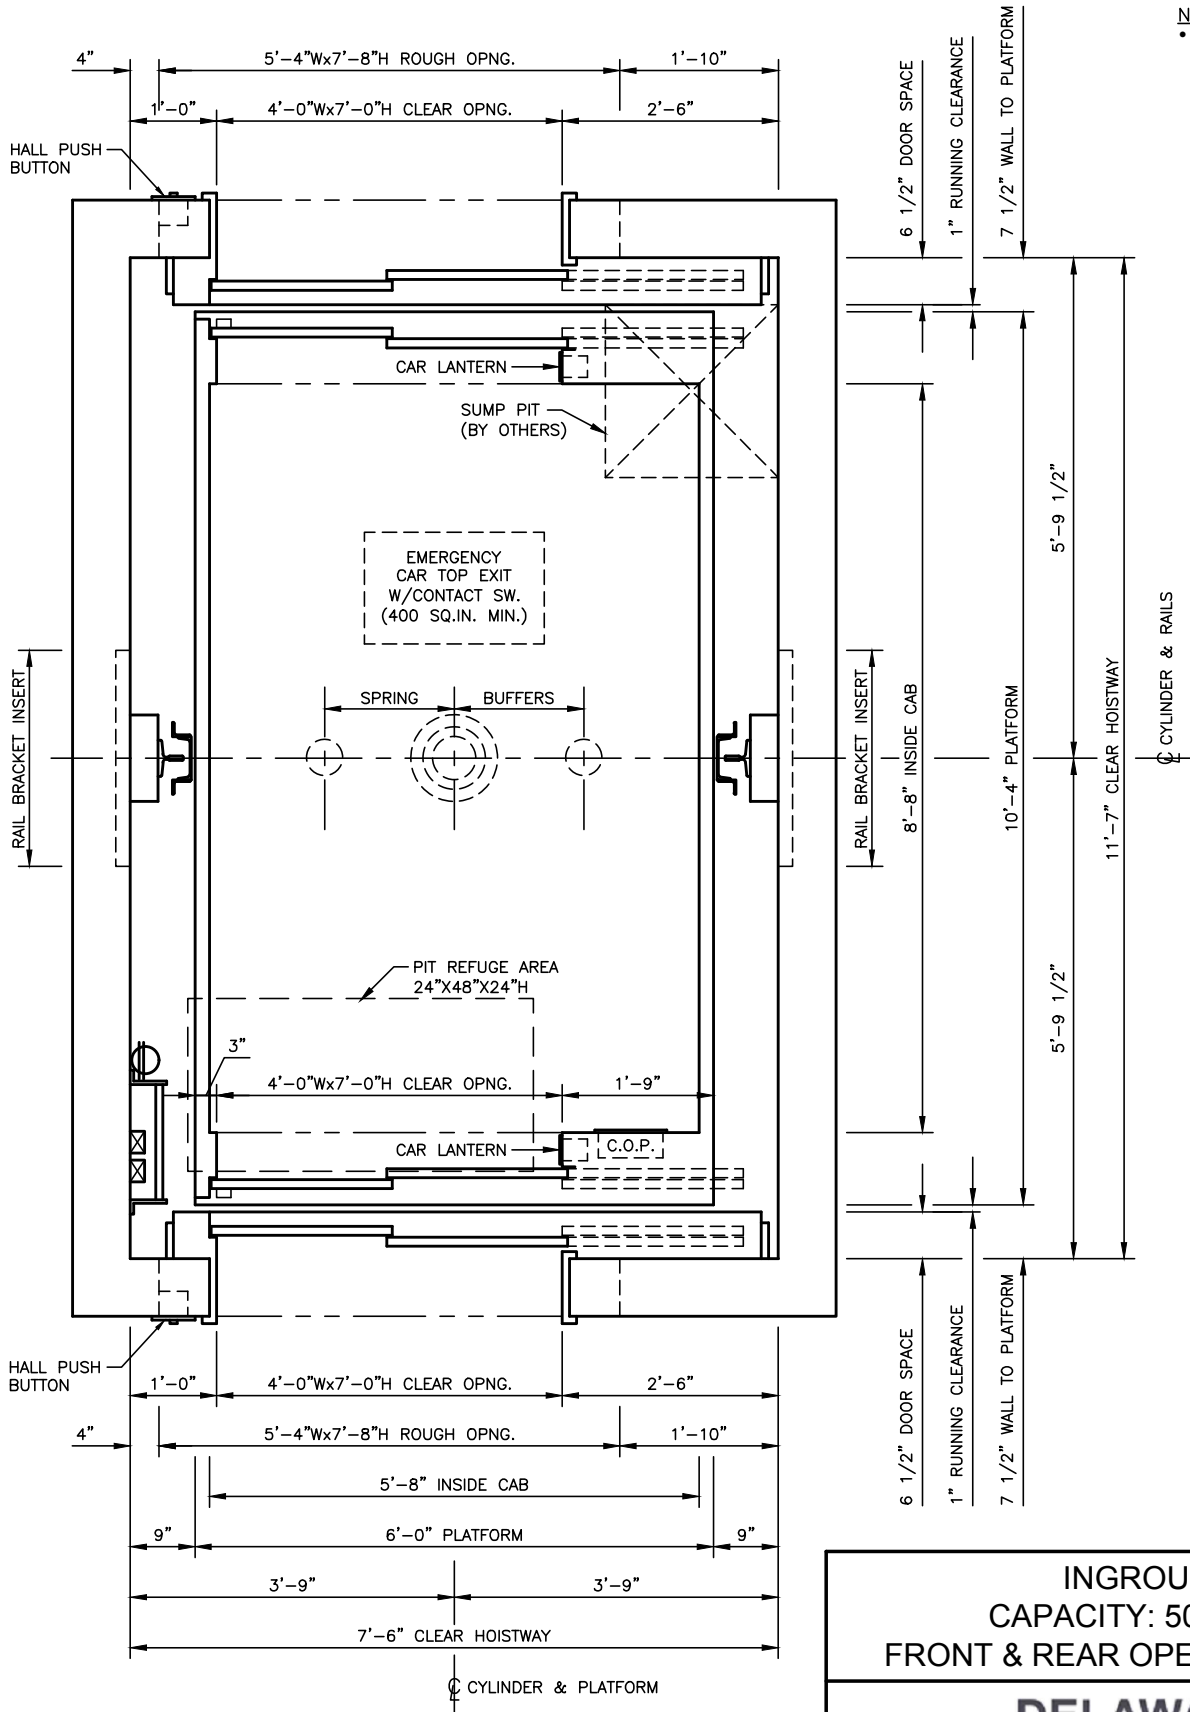

# HOISTWAY PLAN


**INGROUND  
 CAPACITY: 5000 LBS.  
 FRONT & REAR OPENING - LH / RH**



2210 ALLEN DRIVE  
 SALISBURY, MD 21801  
 PH: (410) 749-3489  
 www.DelawareElevator.com

DWG FILE DEI-5000H-IG-FR	DATE 03/07/16	SHEET 1 OF 1	REV -
-----------------------------	------------------	-----------------	----------

**NOTES:**  
 • INFORMATION SHOWN IS SUBJECT TO CHANGE WITHOUT NOTICE AND SHOULD BE USED AS GENERAL GUIDELINES IN THE PRELIMINARY PLANNING STAGES. PROJECT SPECIFIC DETAILS WILL BE PROVIDED BY THE ELEVATOR CONTRACTOR WHEN SELECTED.

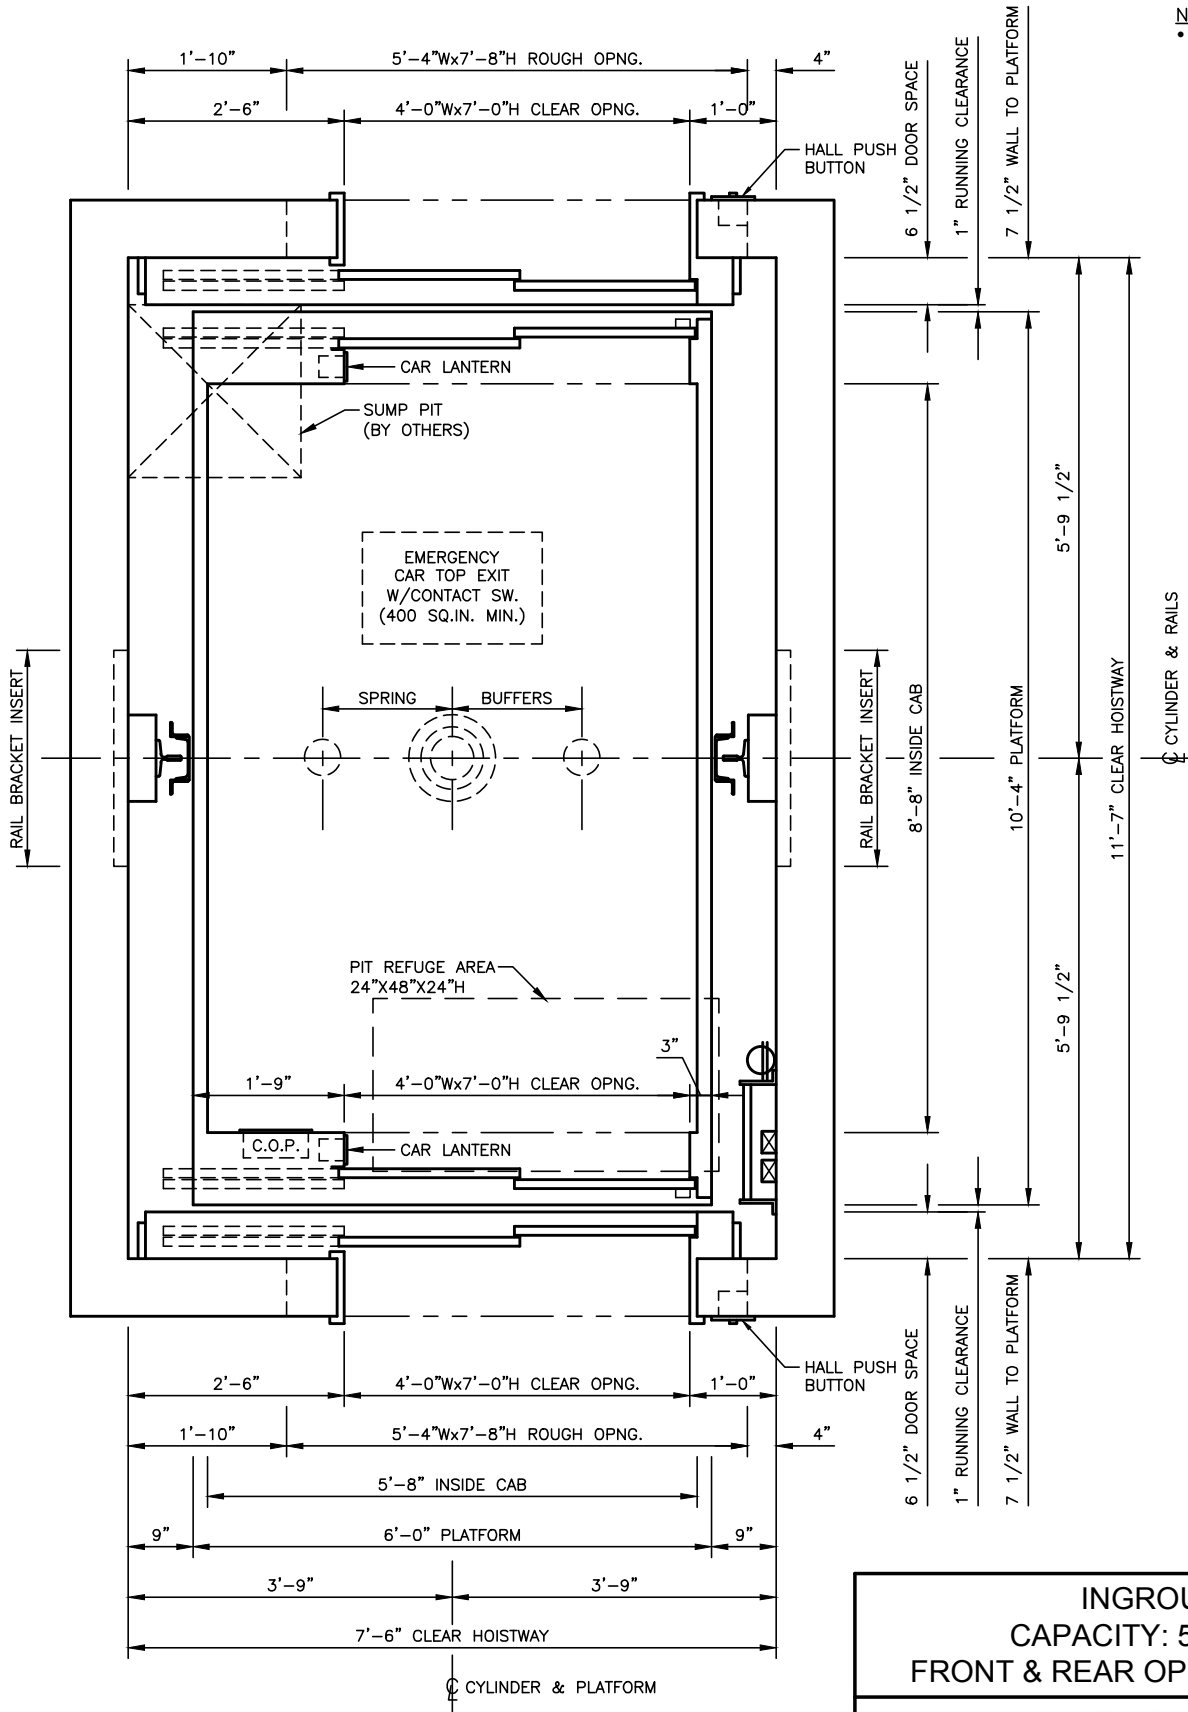

# HOISTWAY PLAN

**INGROUND**  
**CAPACITY: 5000 LBS.**  
**FRONT & REAR OPENING - RH / LH**



2210 ALLEN DRIVE  
 SALISBURY, MD 21801  
 PH: (410) 749-3489  
 www.DelawareElevator.com

DWG FILE DEI-5000H-IG-FR	DATE 03/07/16	SHEET 1 OF 1	REV -
-----------------------------	------------------	-----------------	----------