

NOTES:

- INFORMATION SHOWN IS SUBJECT TO CHANGE WITHOUT NOTICE AND SHOULD BE USED AS GENERAL GUIDELINES IN THE PRELIMINARY PLANNING STAGES. PROJECT SPECIFIC DETAILS WILL BE PROVIDED BY THE ELEVATOR CONTRACTOR WHEN SELECTED.
- DIMENSIONAL INFORMATION SHOWN IS FOR CAR TRAVELS UP TO 13'-10". CONSULT DELAWARE ELEVATOR FOR HOISTWAY REQUIREMENTS WITH TRAVELS EXCEEDING 13'-10".


HOISTWAY PLAN

DUAL HOLES
CAPACITY: 2100 LBS.
FRONT OPENING - LEFT HAND

**DELAWARE
ELEVATOR**
RELIABLE · RESPONSIVE · RESPECTED

2210 ALLEN DRIVE
 SALISBURY, MD 21801
 PH: (410) 749-3489
 www.DelawareElevator.com

| | | | |
|-------------------------|------------------|-----------------|----------|
| DWG FILE DEI-2100-DH | DATE 03/07/16 | SHEET 1 OF 1 | REV - |
|-------------------------|------------------|-----------------|----------|

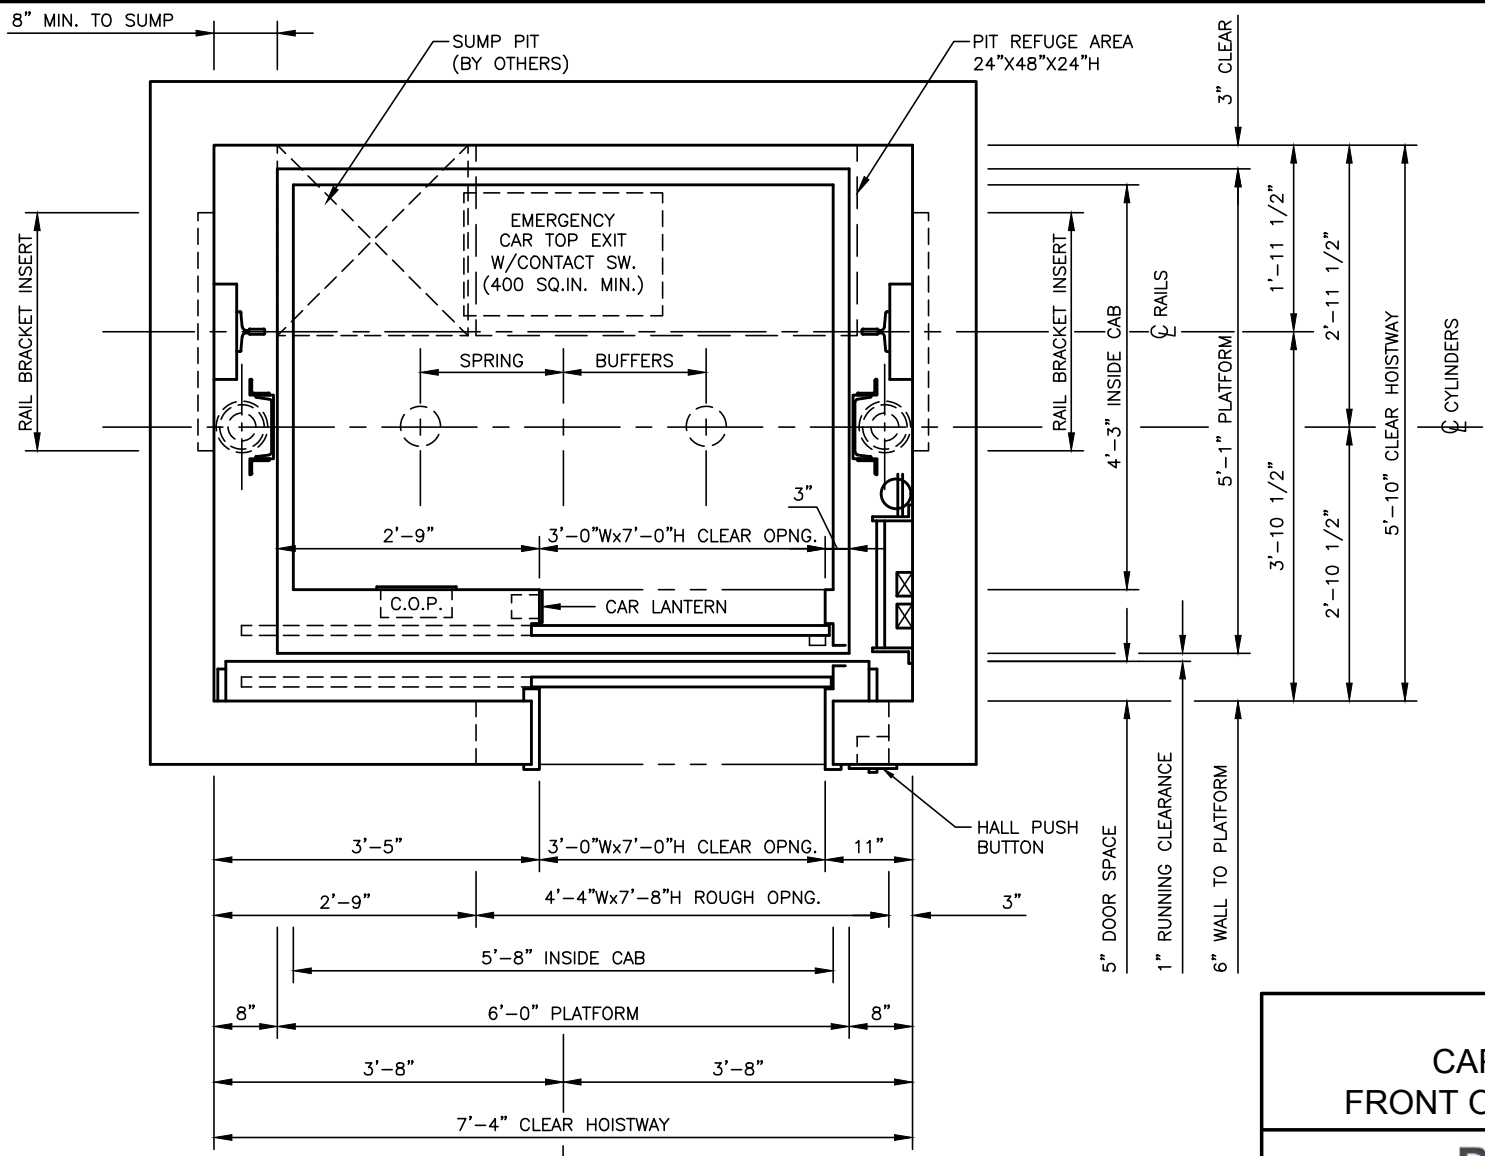

NOTES:

- INFORMATION SHOWN IS SUBJECT TO CHANGE WITHOUT NOTICE AND SHOULD BE USED AS GENERAL GUIDELINES IN THE PRELIMINARY PLANNING STAGES. PROJECT SPECIFIC DETAILS WILL BE PROVIDED BY THE ELEVATOR CONTRACTOR WHEN SELECTED.
- DIMENSIONAL INFORMATION SHOWN IS FOR CAR TRAVELS UP TO 13'-10". CONSULT DELAWARE ELEVATOR FOR HOISTWAY REQUIREMENTS WITH TRAVELS EXCEEDING 13'-10".

HOISTWAY PLAN

DUAL HOLES
CAPACITY: 2100 LBS.
FRONT OPENING - RIGHT HAND

DELAWARE ELEVATOR
 RELIABLE • RESPONSIVE • RESPECTED

2210 ALLEN DRIVE
 SALISBURY, MD 21801
 PH: (410) 749-3489
 www.DelawareElevator.com

| | | | |
|-------------------------|------------------|-----------------|----------|
| DWG FILE DEI-2100-DH | DATE 03/07/16 | SHEET 1 OF 1 | REV - |
|-------------------------|------------------|-----------------|----------|