

- NOTES:**
- INFORMATION SHOWN IS SUBJECT TO CHANGE WITHOUT NOTICE AND SHOULD BE USED AS GENERAL GUIDELINES IN THE PRELIMINARY PLANNING STAGES. PROJECT SPECIFIC DETAILS WILL BE PROVIDED BY THE ELEVATOR CONTRACTOR WHEN SELECTED.
 - DIMENSIONAL INFORMATION SHOWN IS FOR CAR TRAVELS UP TO 13'-10". CONSULT DELAWARE ELEVATOR FOR HOISTWAY REQUIREMENTS WITH TRAVELS EXCEEDING 13'-10".


HOISTWAY PLAN

**DUAL HOLELESS
CAPACITY: 3000 LBS.
FRONT & REAR OPENING - LH / RH**



2210 ALLEN DRIVE
SALISBURY, MD 21801
PH: (410) 749-3489
www.DelawareElevator.com

DWG FILE DEI-3000-DH-FR	DATE 03/07/16	SHEET 1 OF 1	REV -
----------------------------	------------------	-----------------	----------

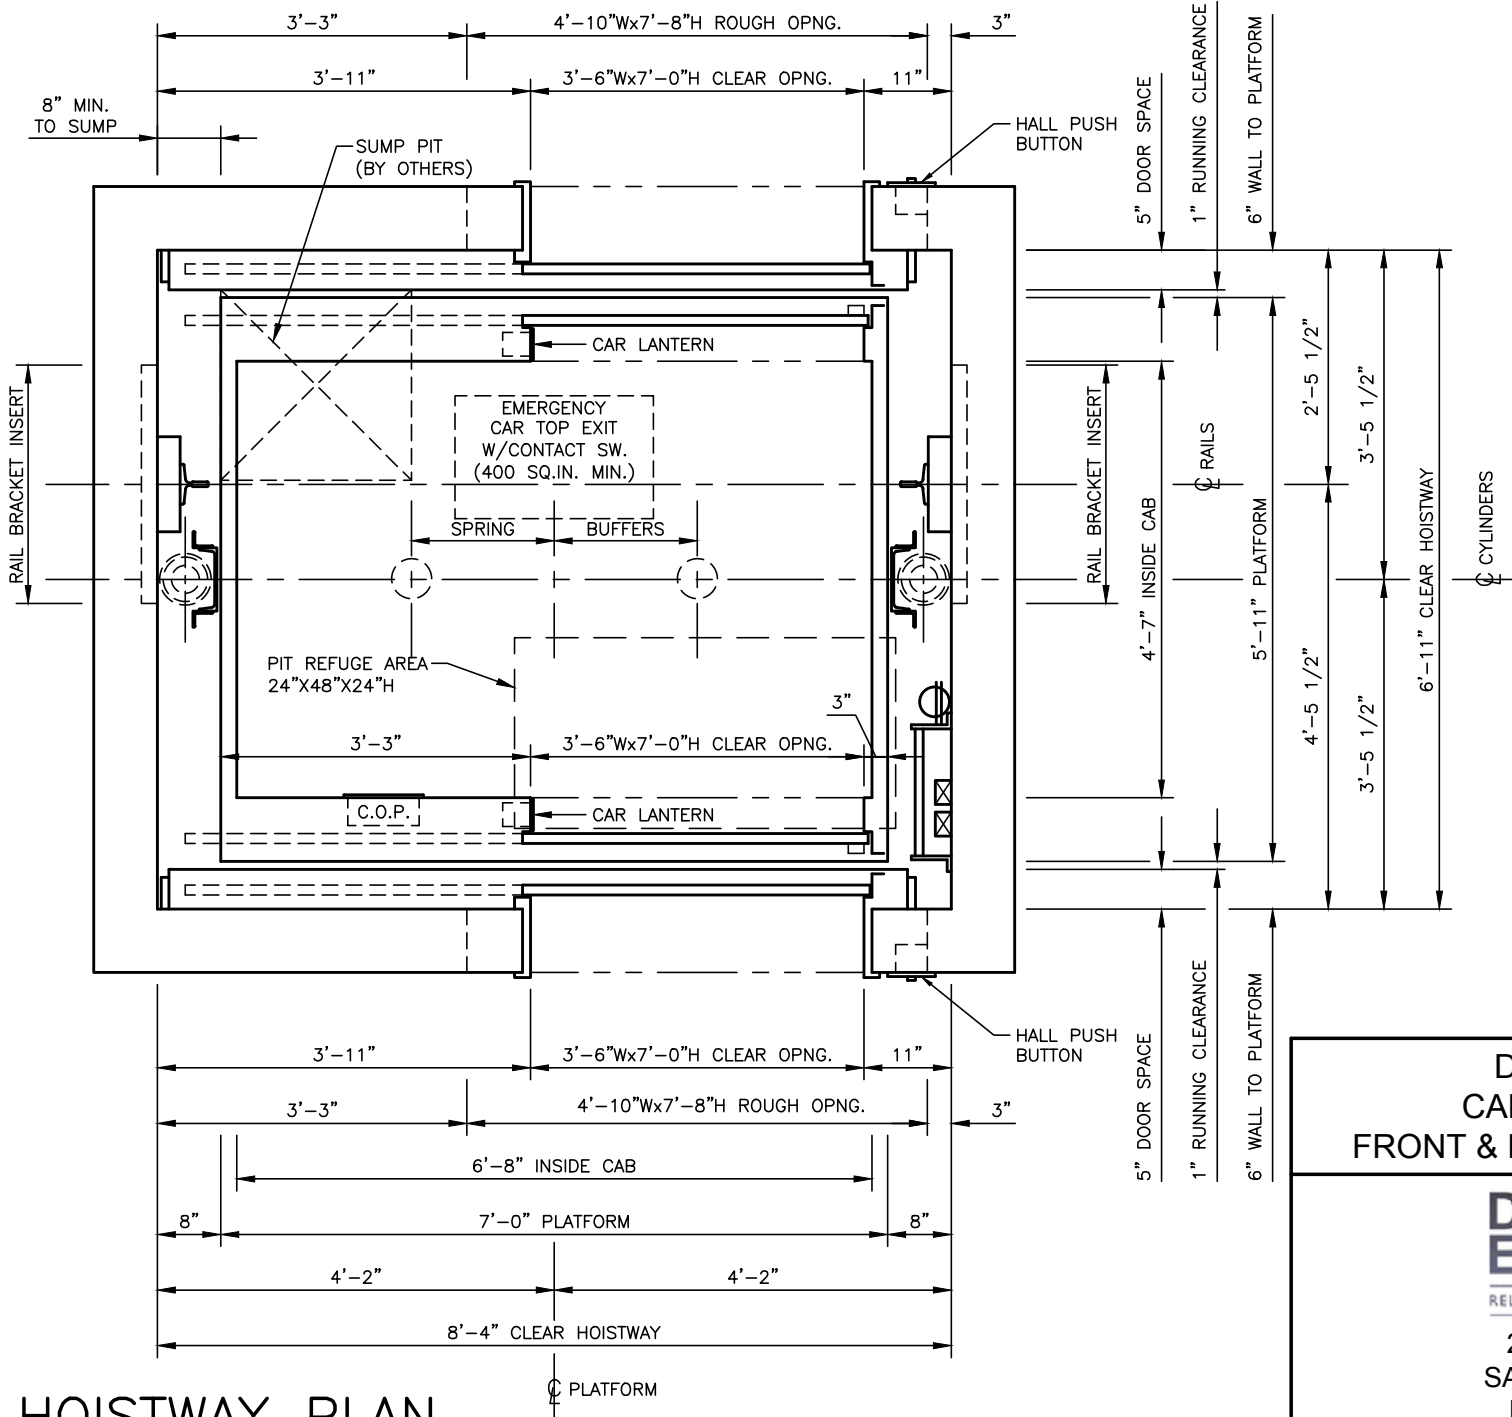

NOTES:

- INFORMATION SHOWN IS SUBJECT TO CHANGE WITHOUT NOTICE AND SHOULD BE USED AS GENERAL GUIDELINES IN THE PRELIMINARY PLANNING STAGES. PROJECT SPECIFIC DETAILS WILL BE PROVIDED BY THE ELEVATOR CONTRACTOR WHEN SELECTED.
- DIMENSIONAL INFORMATION SHOWN IS FOR CAR TRAVELS UP TO 13'-10". CONSULT DELAWARE ELEVATOR FOR HOISTWAY REQUIREMENTS WITH TRAVELS EXCEEDING 13'-10".


HOISTWAY PLAN

**DUAL HOLELESS
CAPACITY: 3000 LBS.
FRONT & REAR OPENING - RH / LH**

**DELAWARE
ELEVATOR**
RELIABLE · RESPONSIVE · RESPECTED

2210 ALLEN DRIVE
SALISBURY, MD 21801
PH: (410) 749-3489
www.DelawareElevator.com

DWG FILE DEI-3000-DH-FR	DATE 03/07/16	SHEET 1 OF 1	REV -
-----------------------------------	-------------------------	------------------------	-----------------

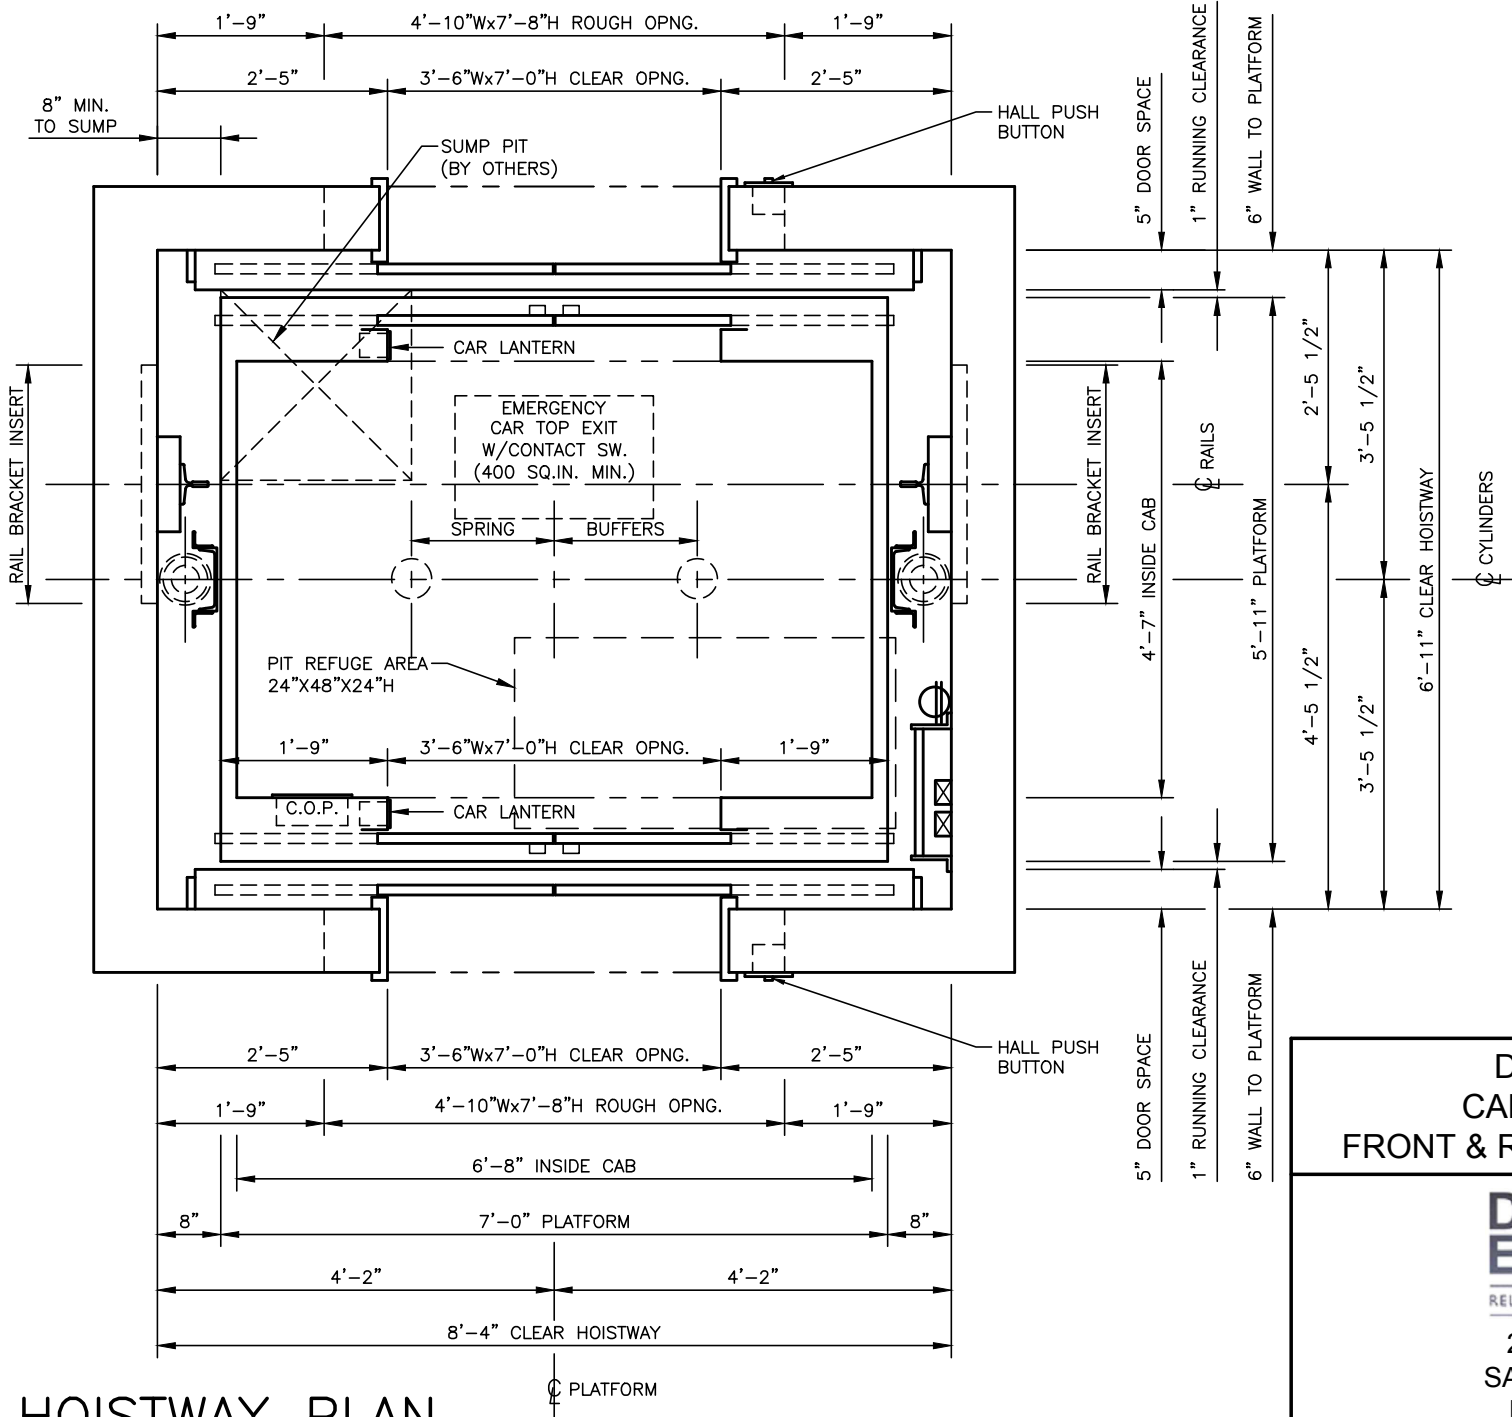

NOTES:

- INFORMATION SHOWN IS SUBJECT TO CHANGE WITHOUT NOTICE AND SHOULD BE USED AS GENERAL GUIDELINES IN THE PRELIMINARY PLANNING STAGES. PROJECT SPECIFIC DETAILS WILL BE PROVIDED BY THE ELEVATOR CONTRACTOR WHEN SELECTED.
- DIMENSIONAL INFORMATION SHOWN IS FOR CAR TRAVELS UP TO 13'-10". CONSULT DELAWARE ELEVATOR FOR HOISTWAY REQUIREMENTS WITH TRAVELS EXCEEDING 13'-10".

HOISTWAY PLAN

**DUAL HOLELESS
CAPACITY: 3000 LBS.
FRONT & REAR OPENING - CENTER**

**DELAWARE
ELEVATOR**
RELIABLE · RESPONSIVE · RESPECTED

2210 ALLEN DRIVE
SALISBURY, MD 21801
PH: (410) 749-3489
www.DelawareElevator.com

DWG FILE DEI-3000-DH-FR	DATE 03/07/16	SHEET 1 OF 1	REV -
-----------------------------------	-------------------------	------------------------	-----------------