



8000 LBS. CLASS B INGROUND HYDRAULIC
FRONT OPENING

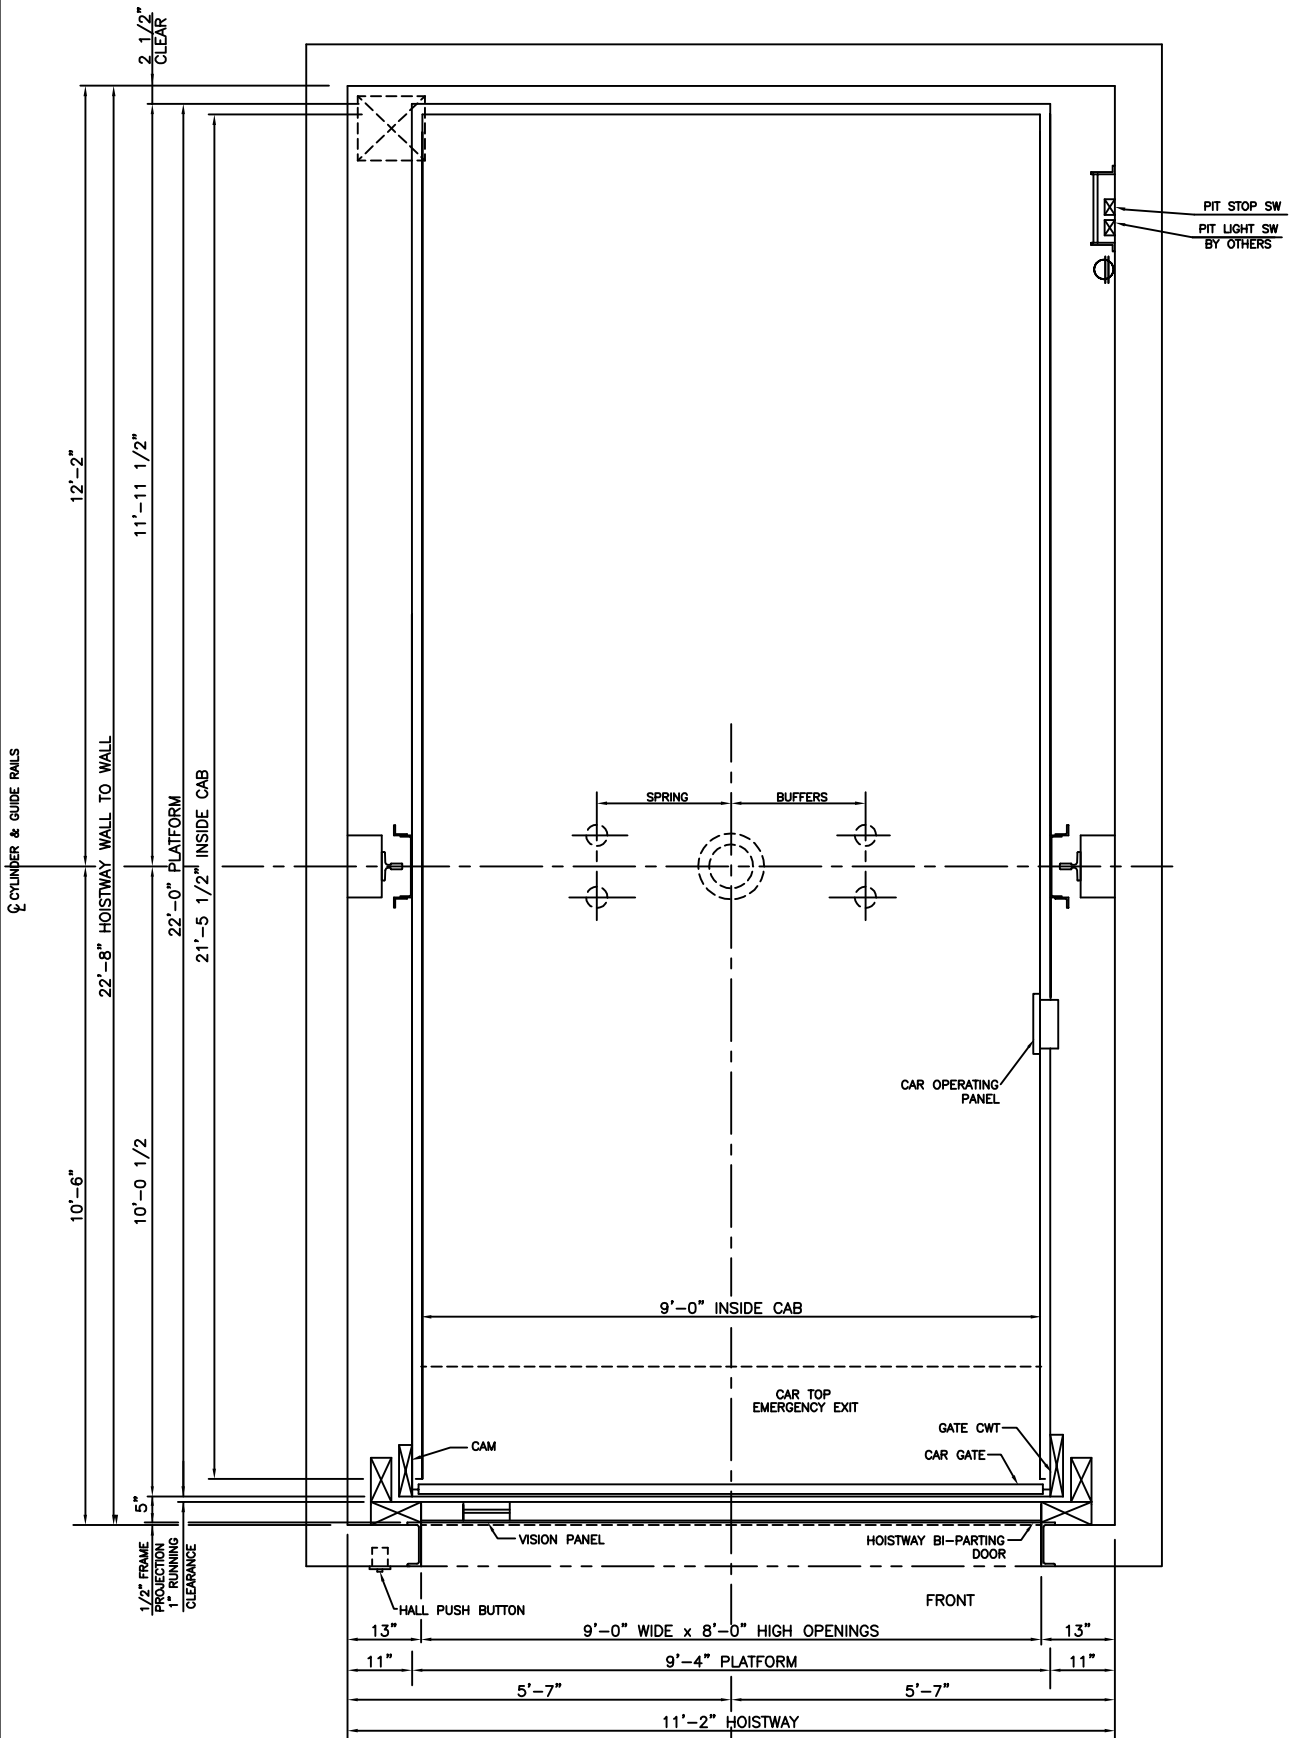



HOISTWAY PLAN

ALL DIMENSIONS ARE SUBJECT TO CHANGE WITHOUT NOTICE.
CONSULT DELAWARE ELEVATOR CO. FOR CONFIRMATION.

DELAWARE ELEVATOR
P.O. BOX 412, SALISBURY, MD 21803

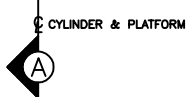

8000 LBS. CLASS B INGROUND HYDRAULIC FRONT OPENING

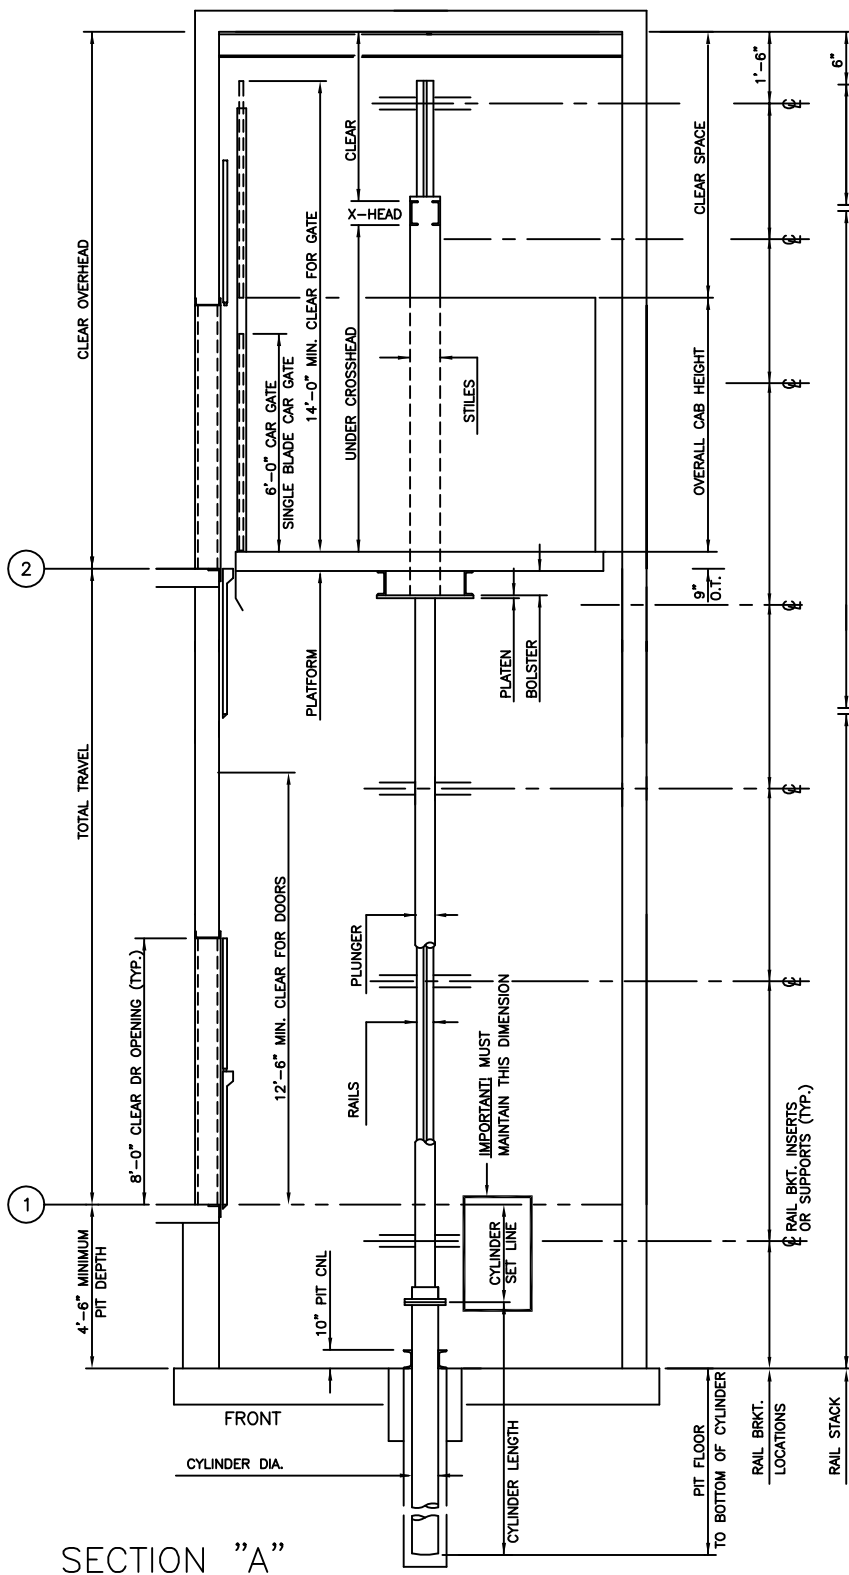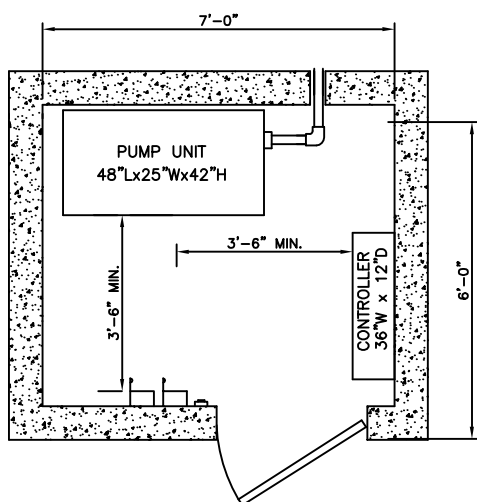

ELEVATION PLAN

DELAWARE ELE TOR
P.O. BOX 412, SALISBURY, MD 21803