



10,000 LBS. CLASS B INGROUND HYDRAULIC  
FRONT & REAR OPENING

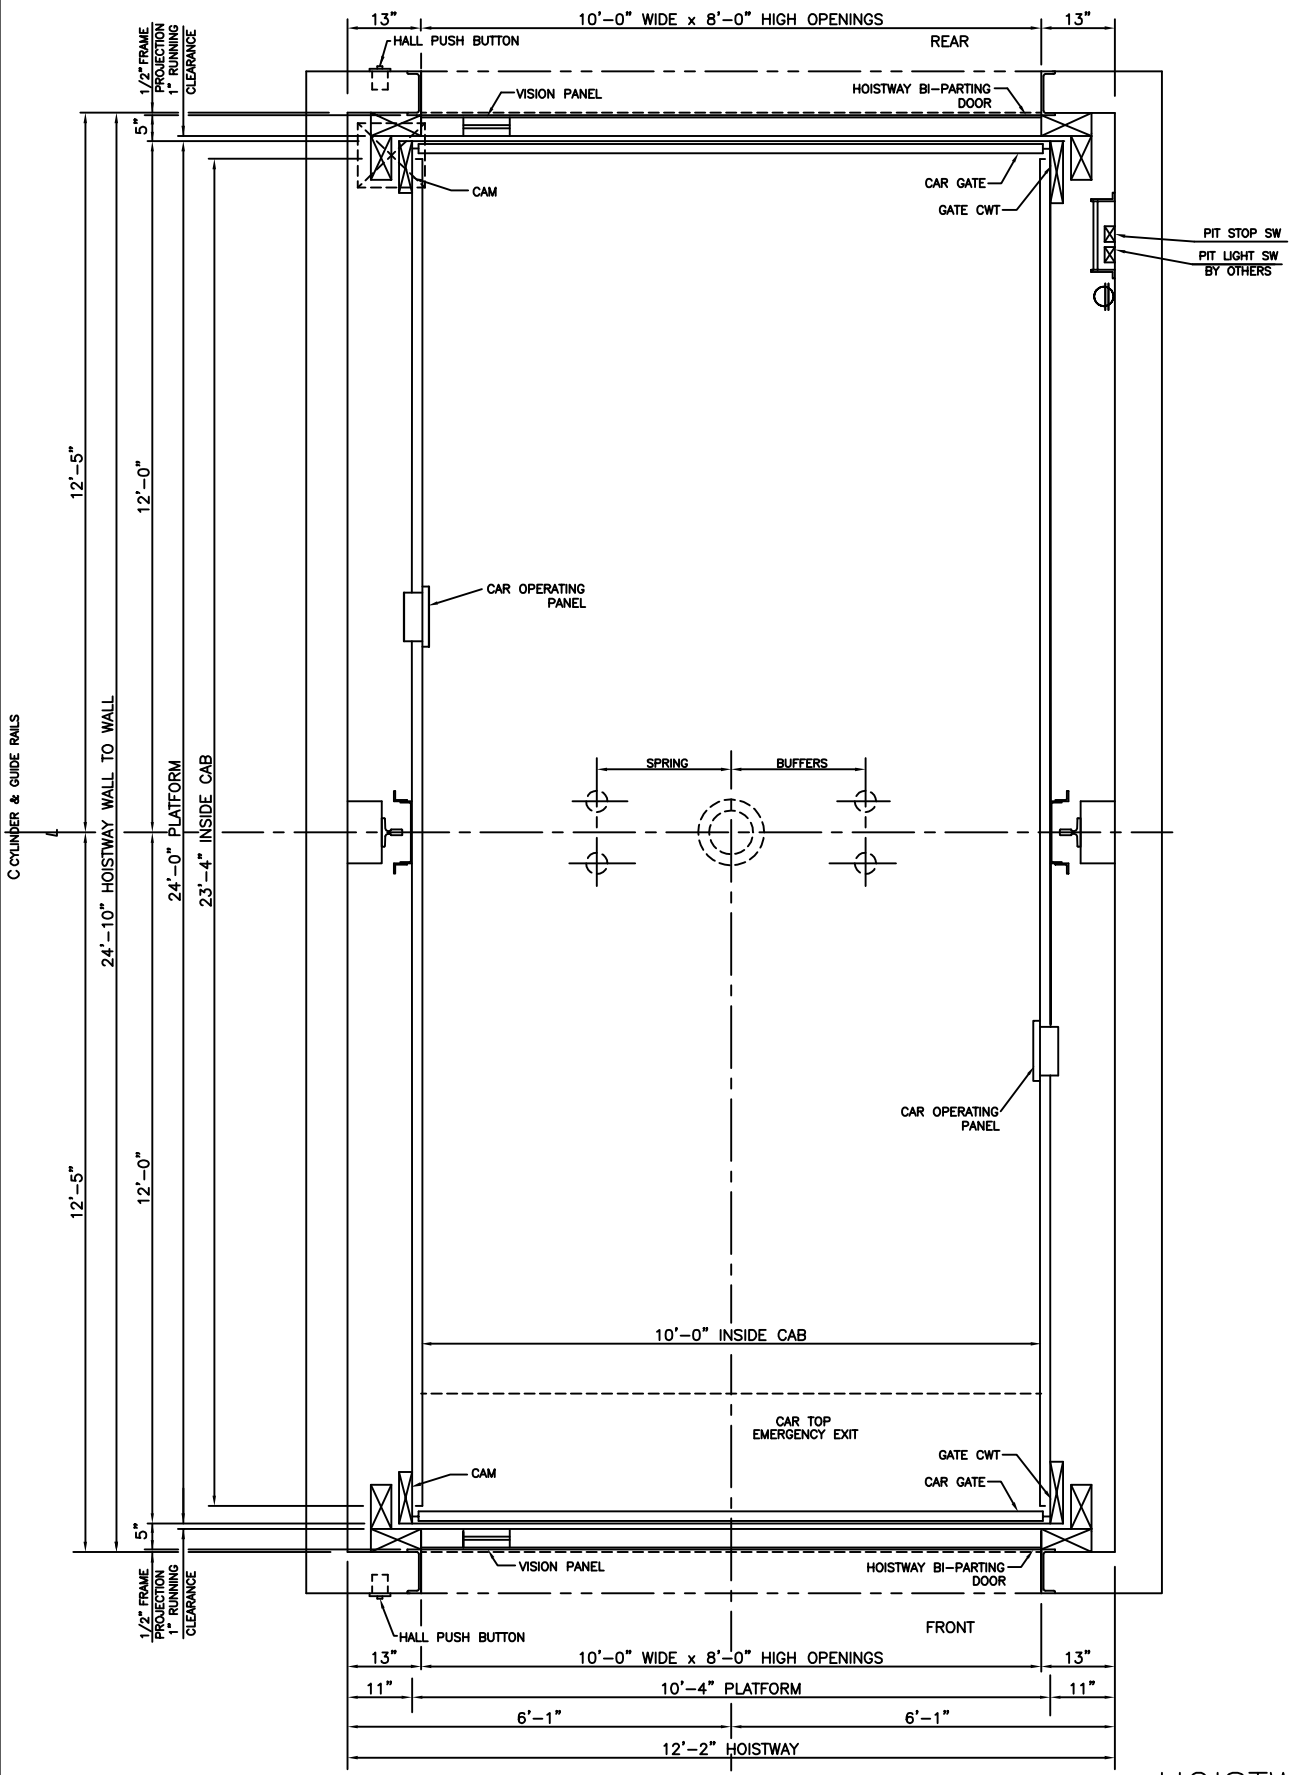



**HOISTWAY PLAN**

ALL DIMENSIONS ARE SUBJECT TO CHANGE WITHOUT NOTICE.  
CONSULT DELAWARE ELEVATOR CO. FOR CONFIRMATION.

**DELAWARE ELEVATOR**  
P.O. BOX 412, SALISBURY, MD 21803

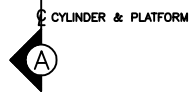

# 10,000 LBS. CLASS B INGROUND HYDRAULIC FRONT & REAR OPENING

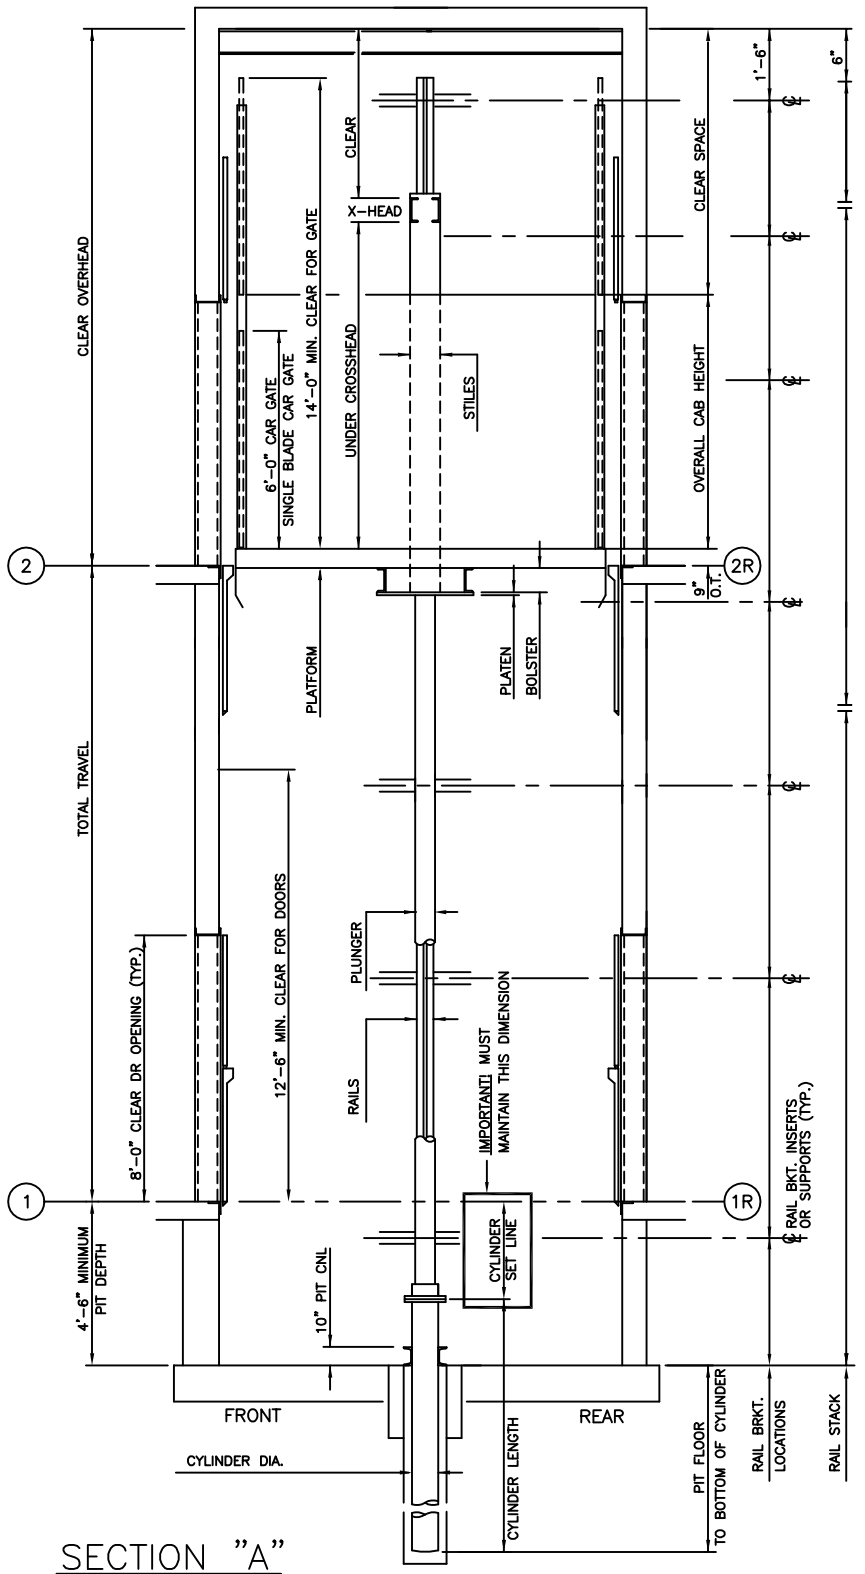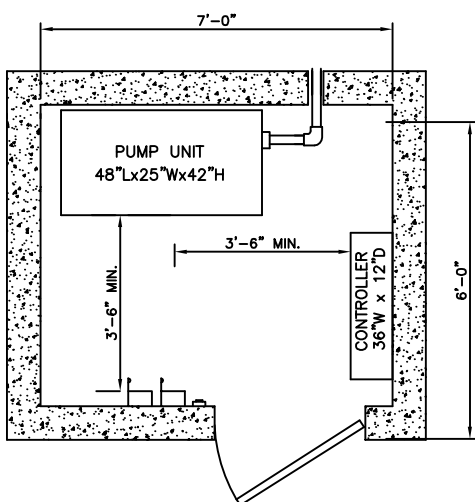

## ELEVATION PLAN

DELAWARE ELE TOR  
P.O. BOX 412, SALISBURY, MD 21803