


8000 LBS. CLASS B INGROUND HYDRAULIC
FRONT & REAR OPENING


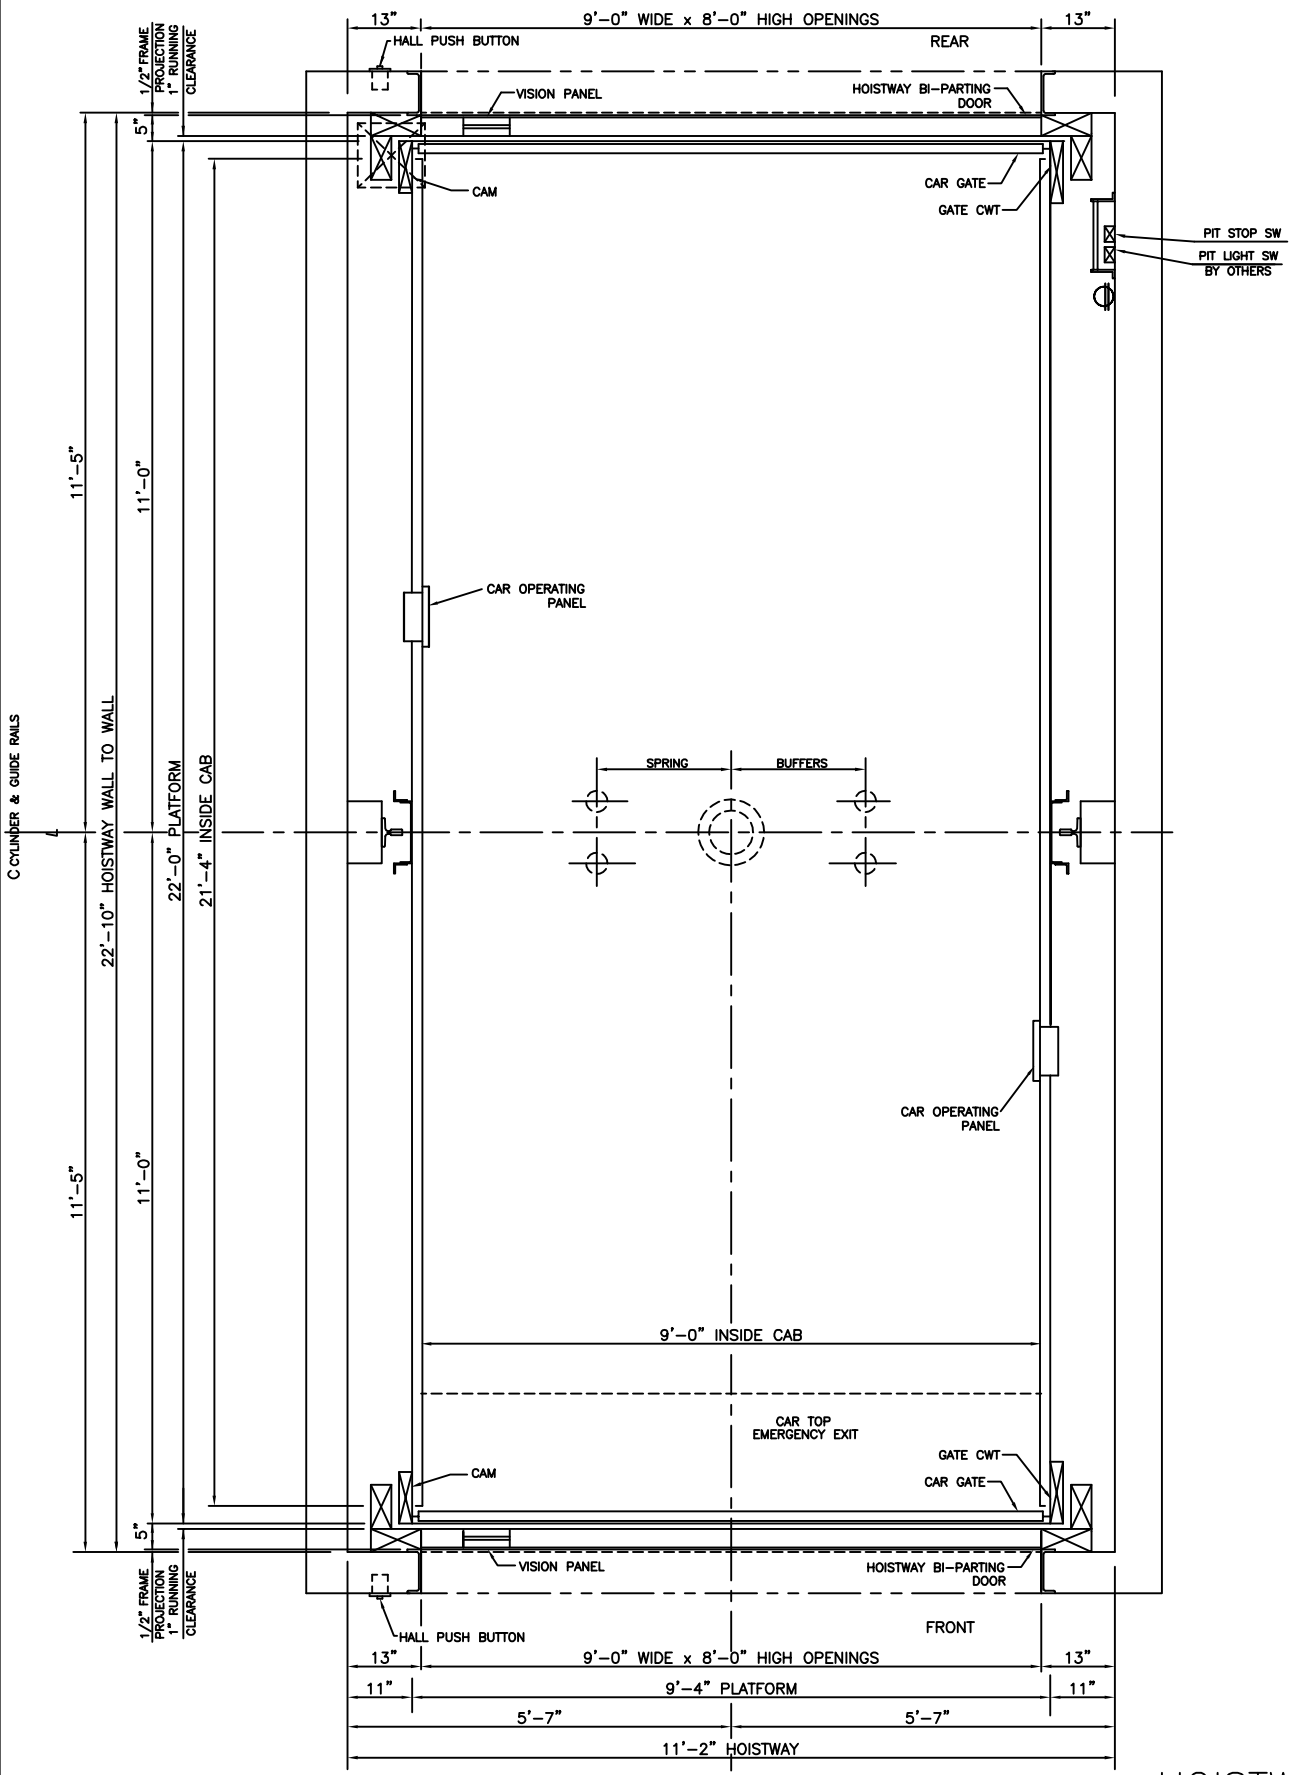


HOISTWAY PLAN

ALL DIMENSIONS ARE SUBJECT TO CHANGE WITHOUT NOTICE.
CONSULT DELAWARE ELEVATOR CO. FOR CONFIRMATION.

DELAWARE ELE▼▲TOR
P.O. BOX 412, SALISBURY, MD 21803

8000 LBS. CLASS B INGROUND HYDRAULIC FRONT & REAR OPENING

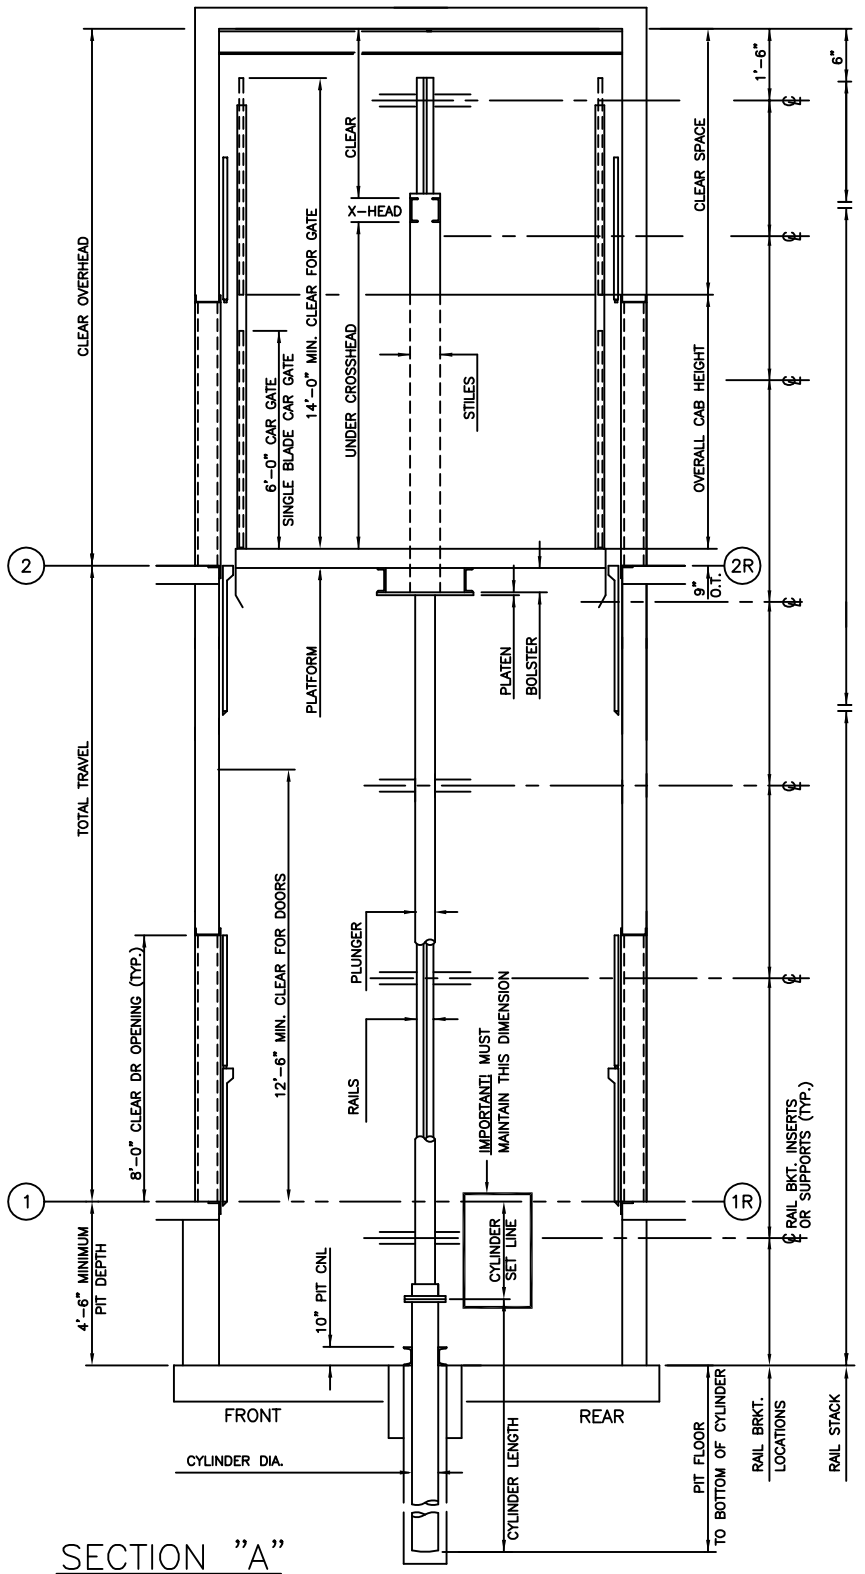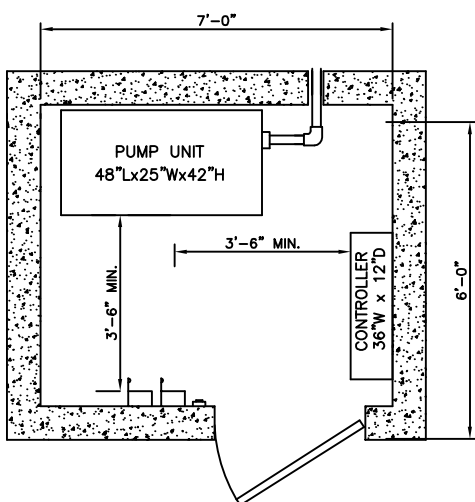

ELEVATION PLAN

DELAWARE ELE TOR
P.O. BOX 412, SALISBURY, MD 21803