


10,000 LBS. FREIGHT INGROUND HYDRAULIC FRONT OPENING


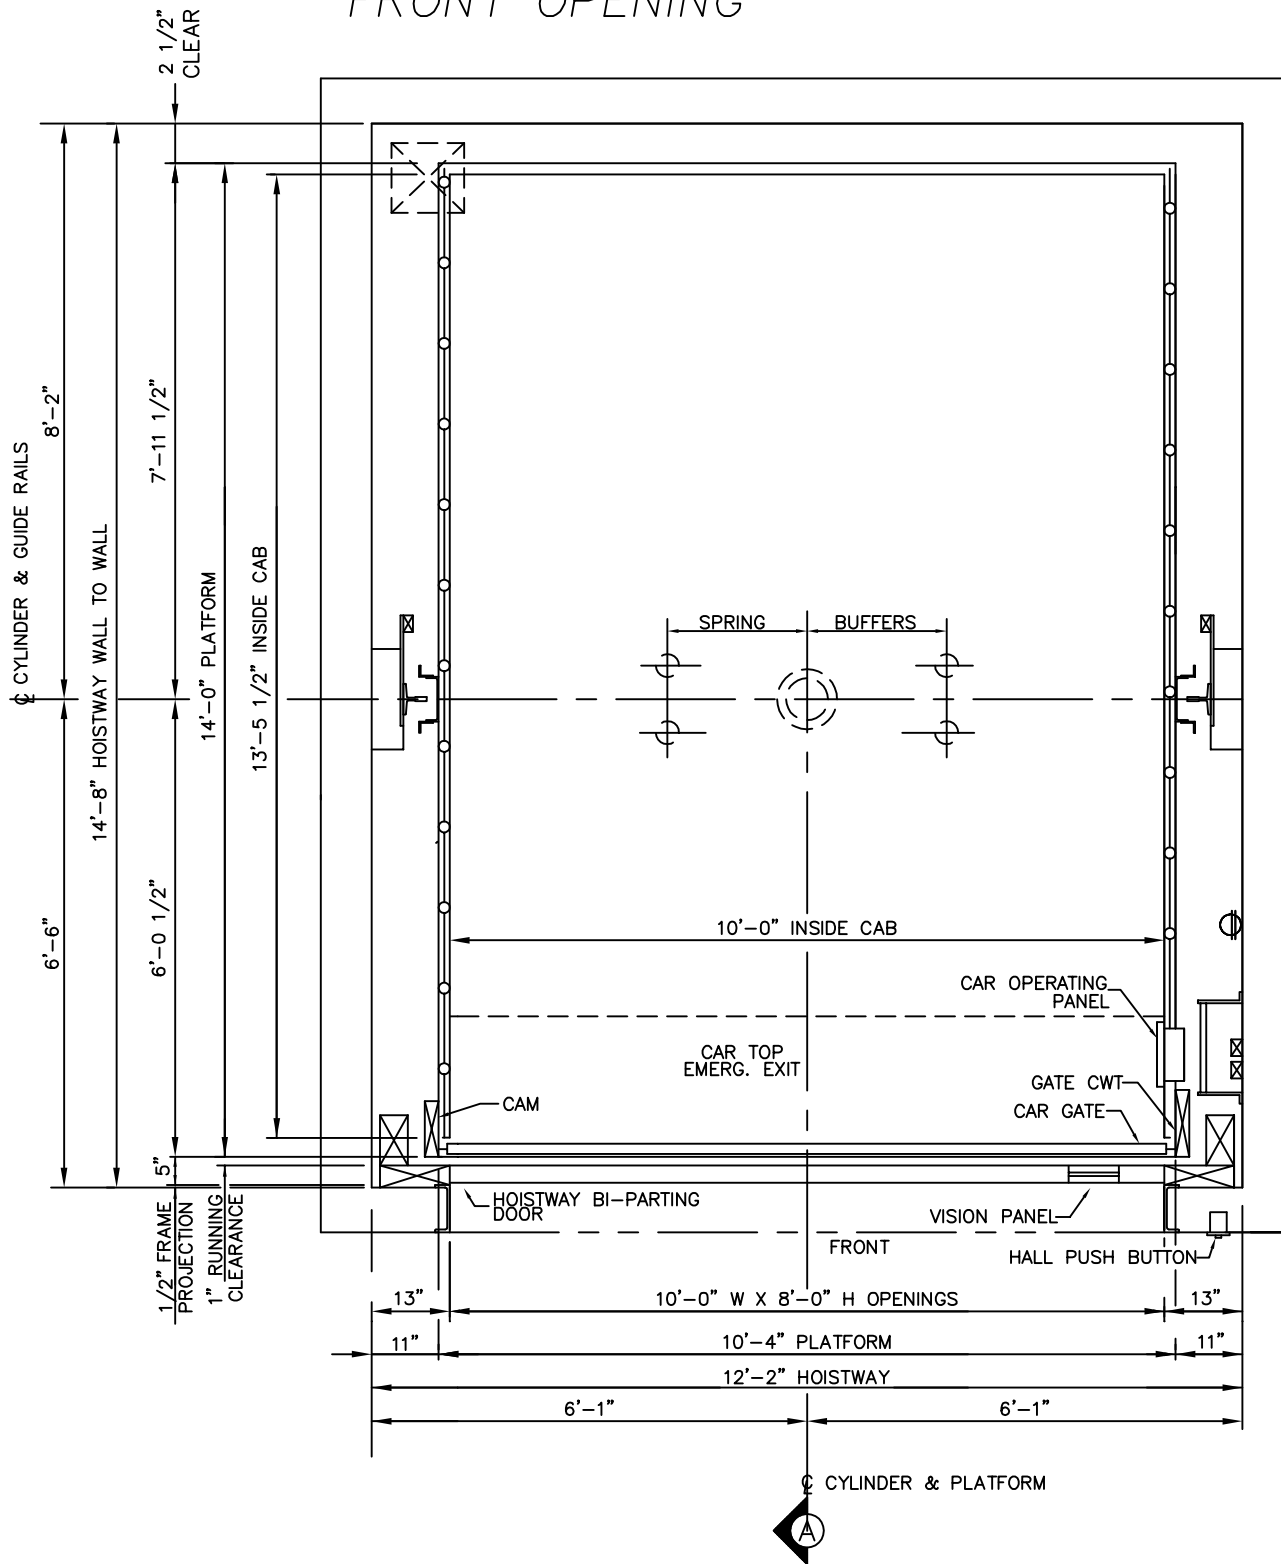


HOISTWAY PLAN

ALL DIMENSIONS ARE SUBJECT TO CHANGE WITHOUT NOTICE.
CONSULT DELAWARE ELEVATOR CO. FOR CONFIRMATION.

DELAWARE ELEVATOR
P.O. BOX 412, SALISBURY, MD 21803

10,000 LBS. FREIGHT INGROUND HYDRAULIC FRONT OPENING

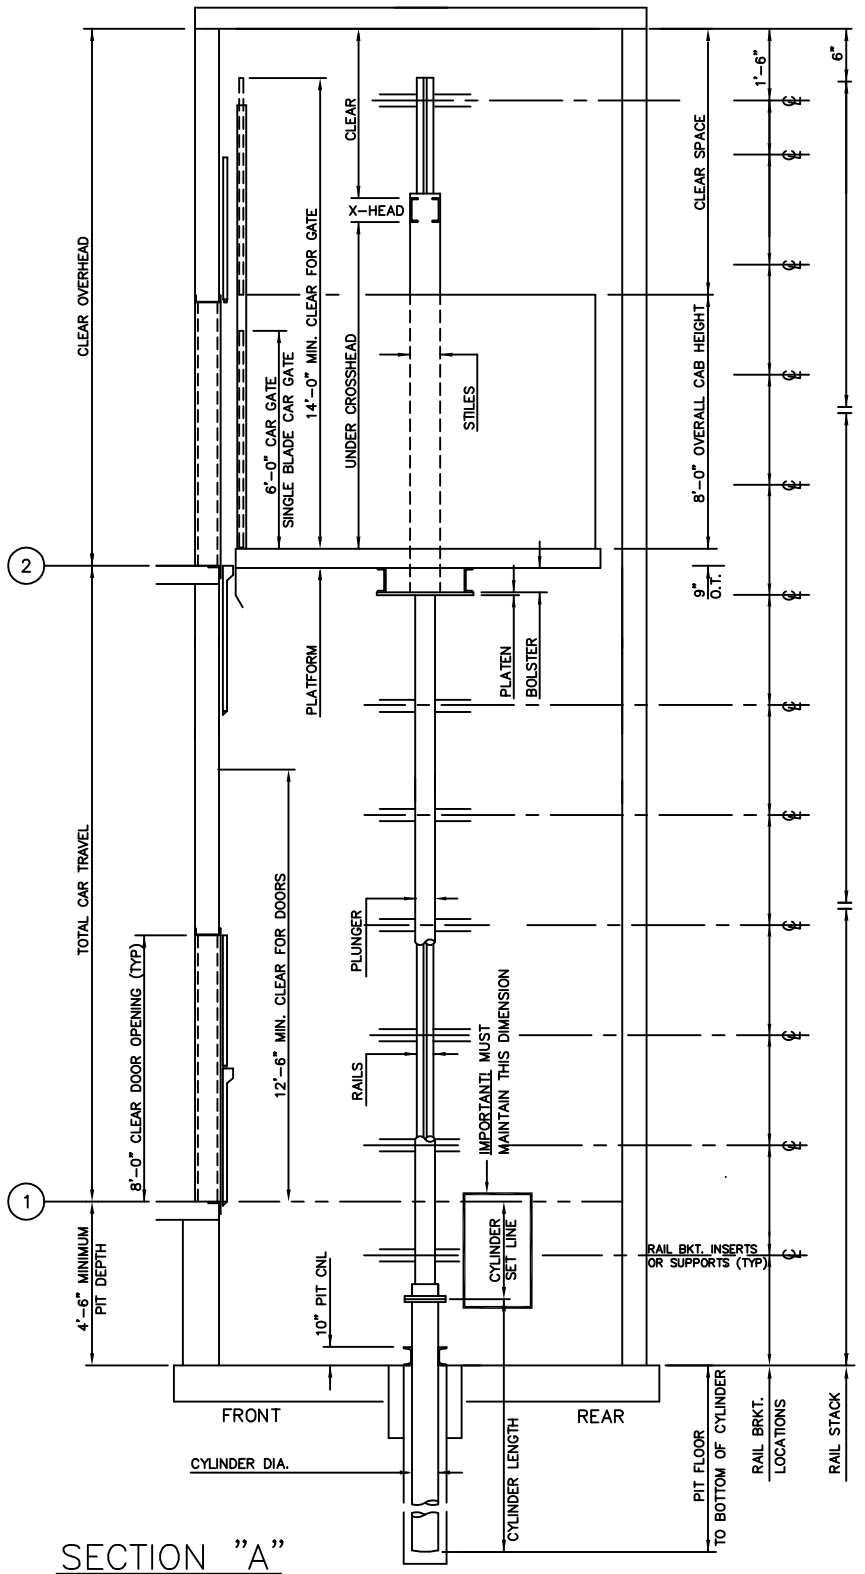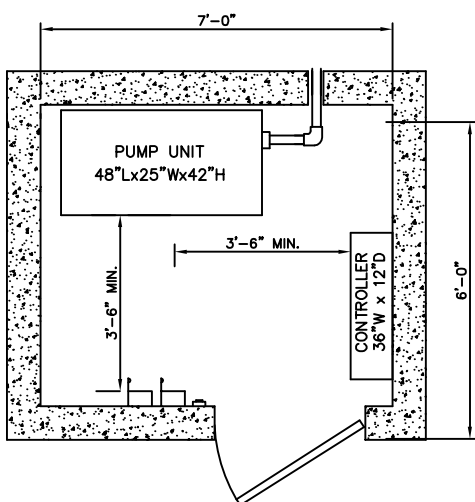

ELEVATION PLAN

DELAWARE ELEVATOR
P.O. BOX 412, SALISBURY, MD 21803