


# 8000 LBS. FREIGHT INGROUND HYDRAULIC FRONT OPENING

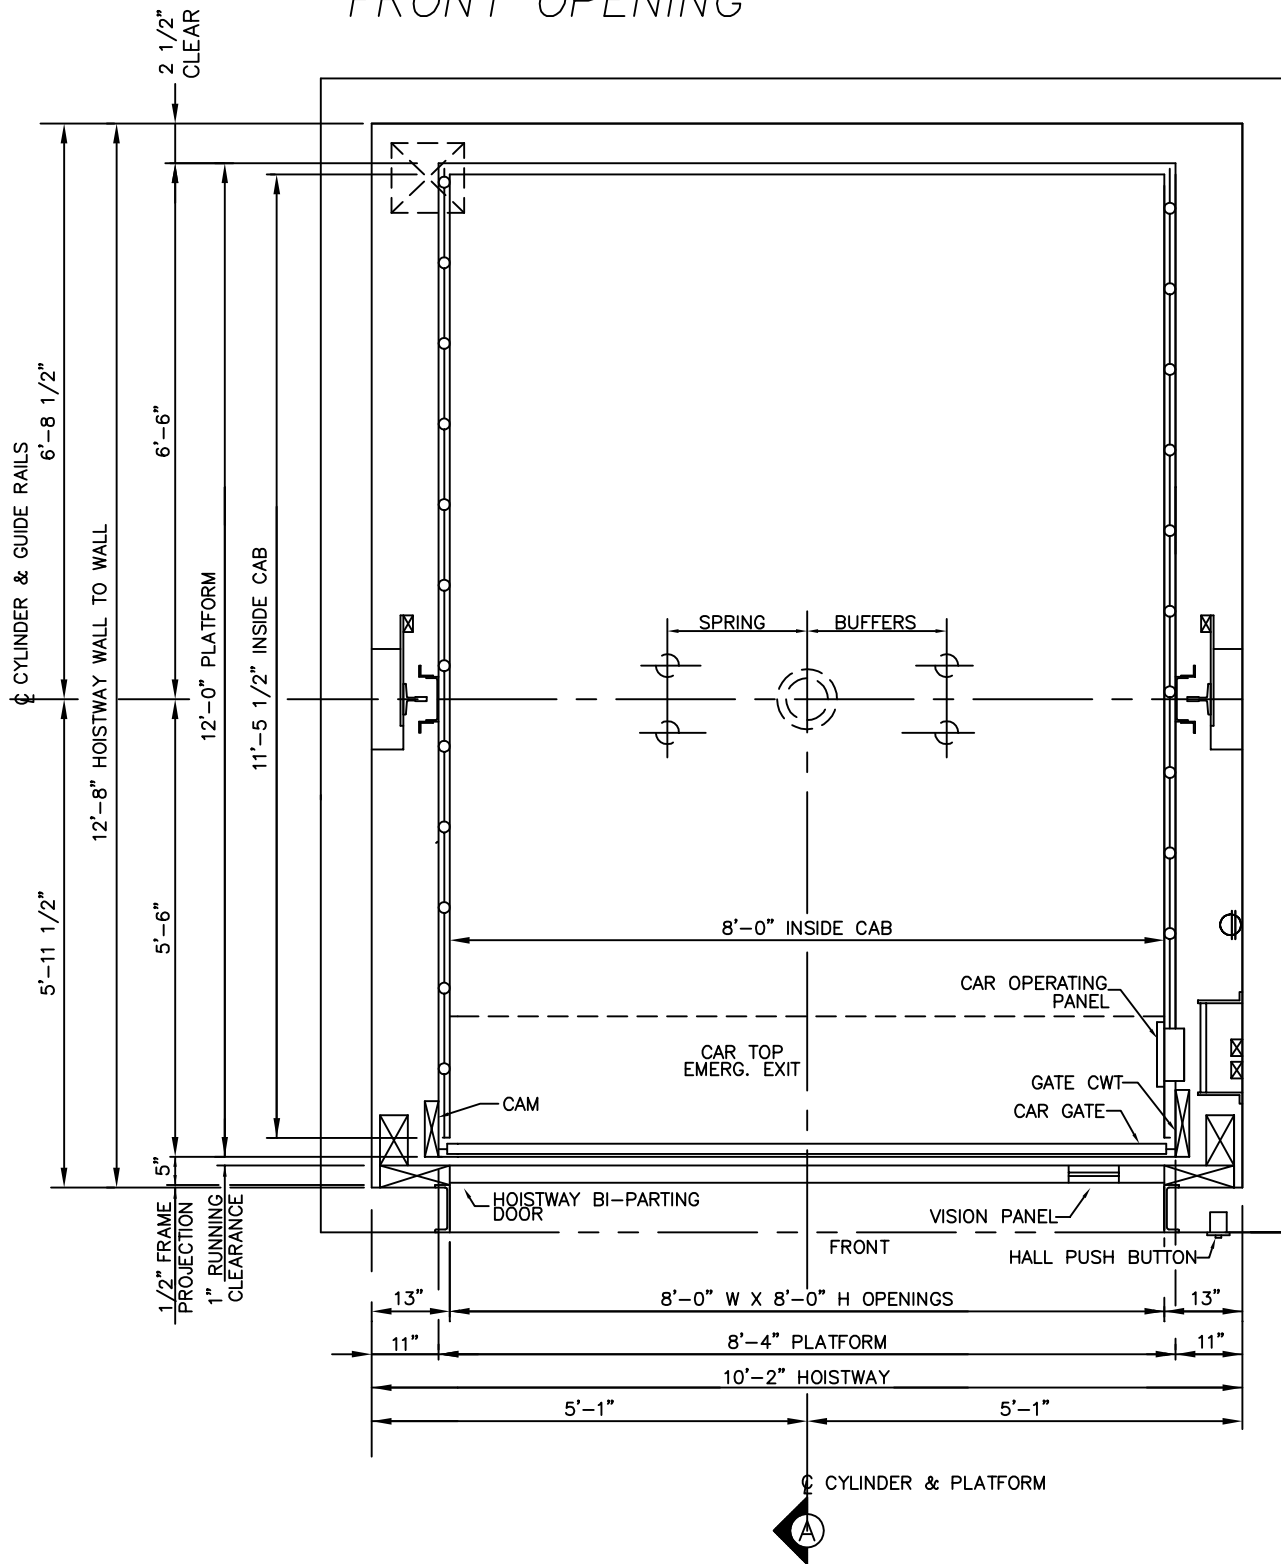


## HOISTWAY PLAN


ALL DIMENSIONS ARE SUBJECT TO CHANGE WITHOUT NOTICE.  
CONSULT DELAWARE ELEVATOR CO. FOR CONFIRMATION.

**DELAWARE ELEVATOR**  
P.O. BOX 412, SALISBURY, MD 21803

# 8000 LBS. FREIGHT INGROUND HYDRAULIC FRONT OPENING

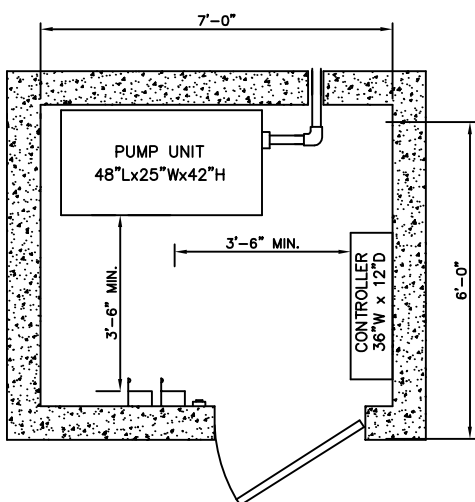

MACHINE ROOM DETAIL

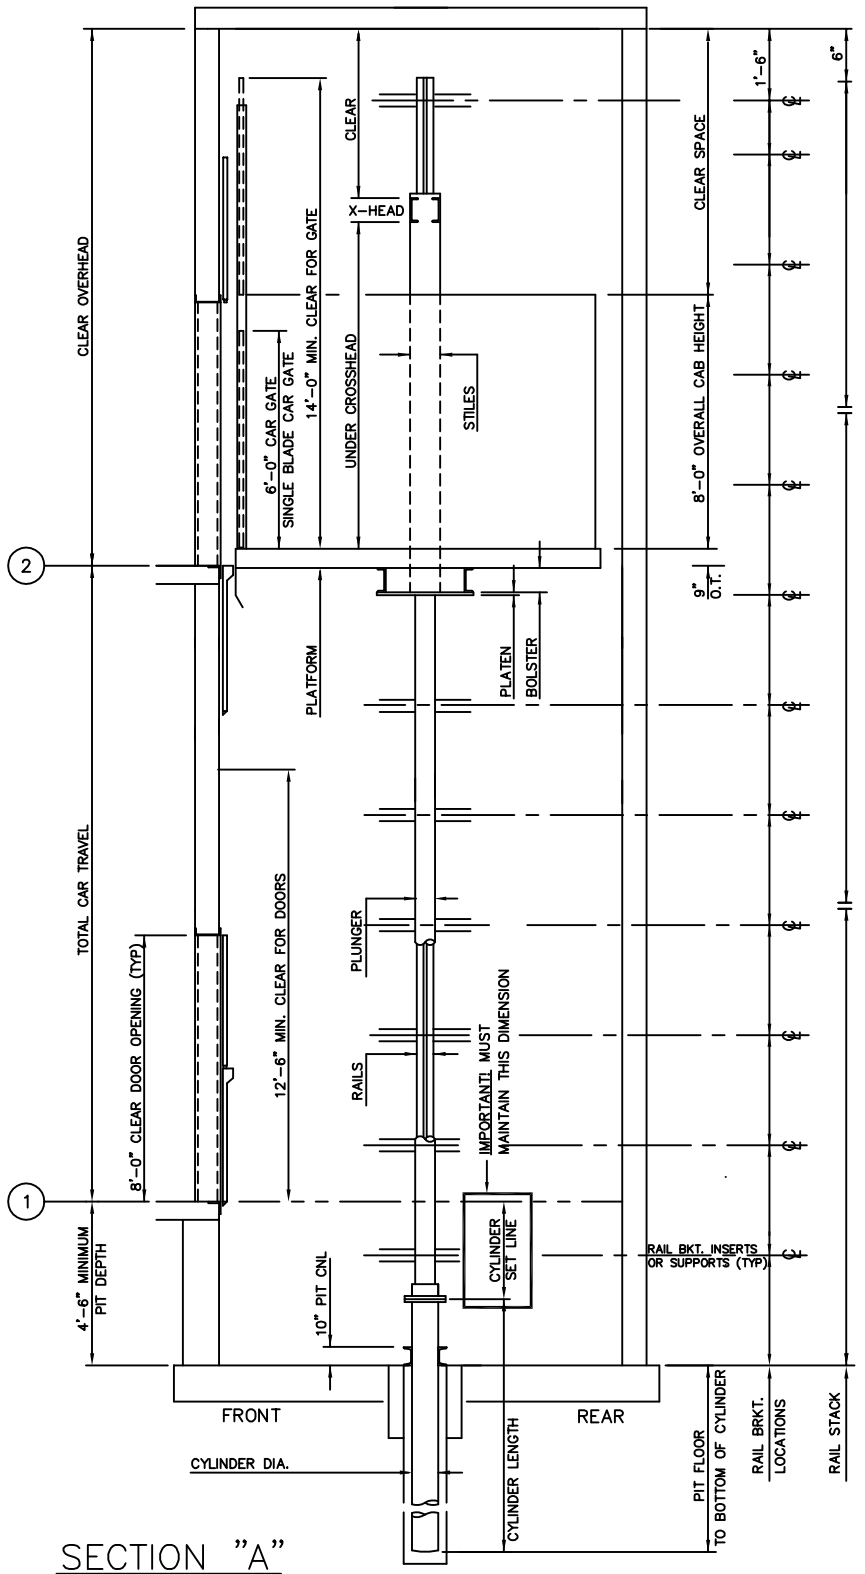

SECTION "A"

ELEVATION PLAN