
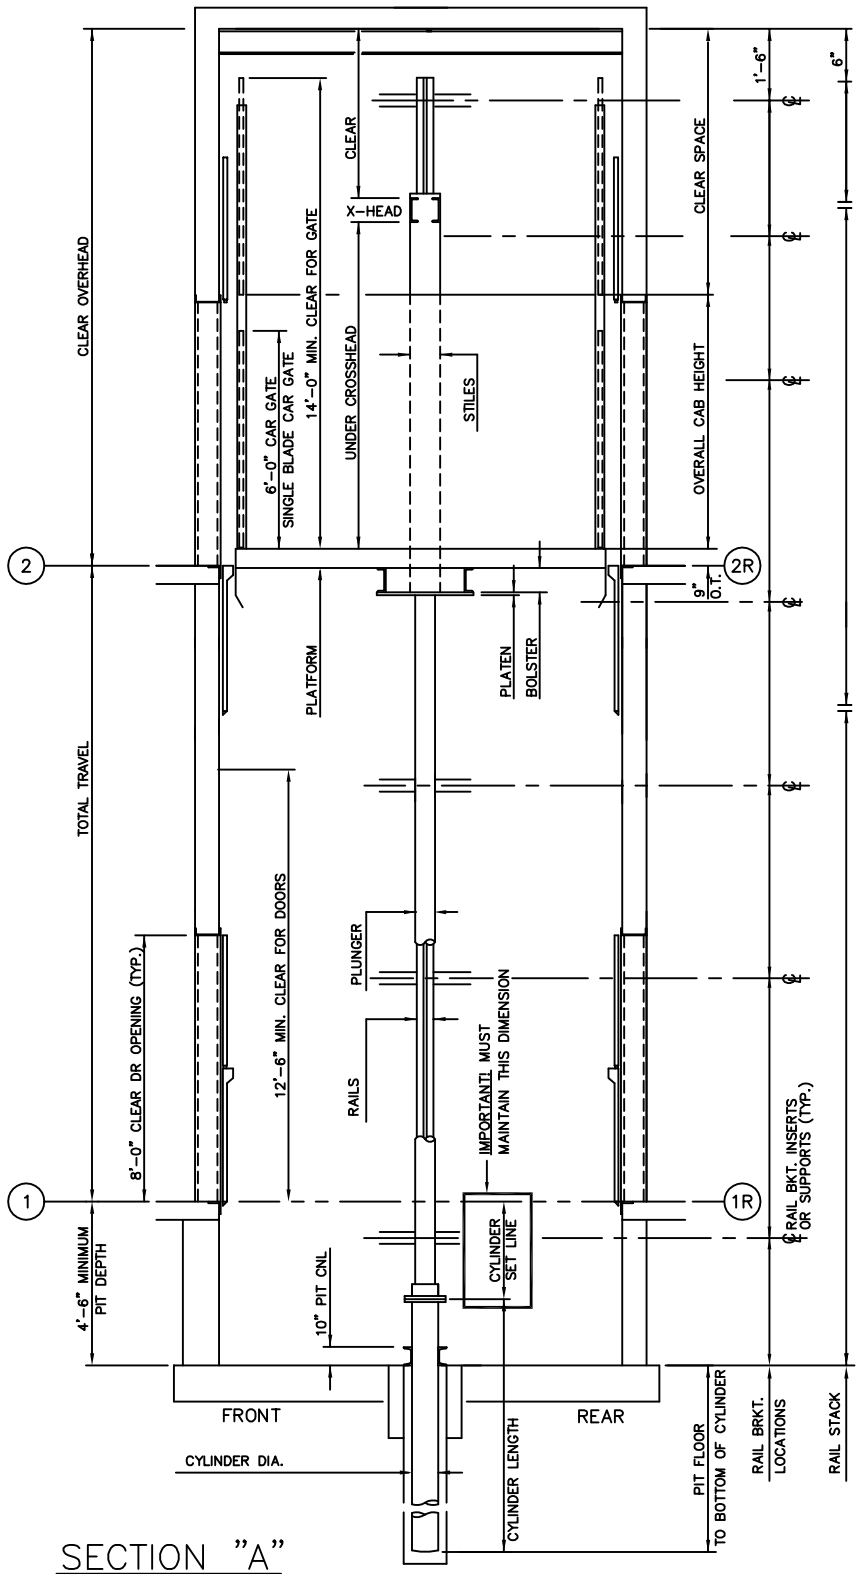


12000 LBS. FREIGHT INGROUND HYDRAULIC FRONT & REAR OPENING

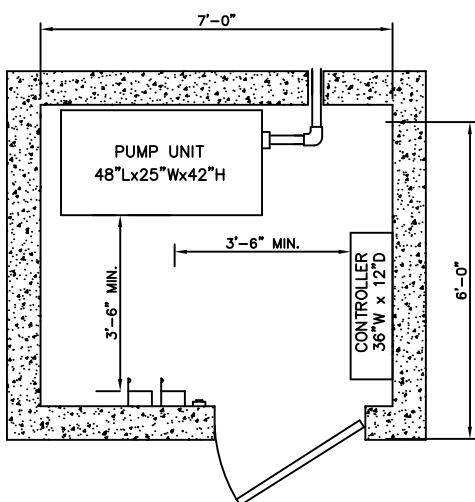

ELEVATION PLAN

DELAWARE ELEVATOR
P.O. BOX 412, SALISBURY, MD 21803