


# 4000 LBS. FREIGHT INGROUND HYDRAULIC FRONT & REAR OPENING


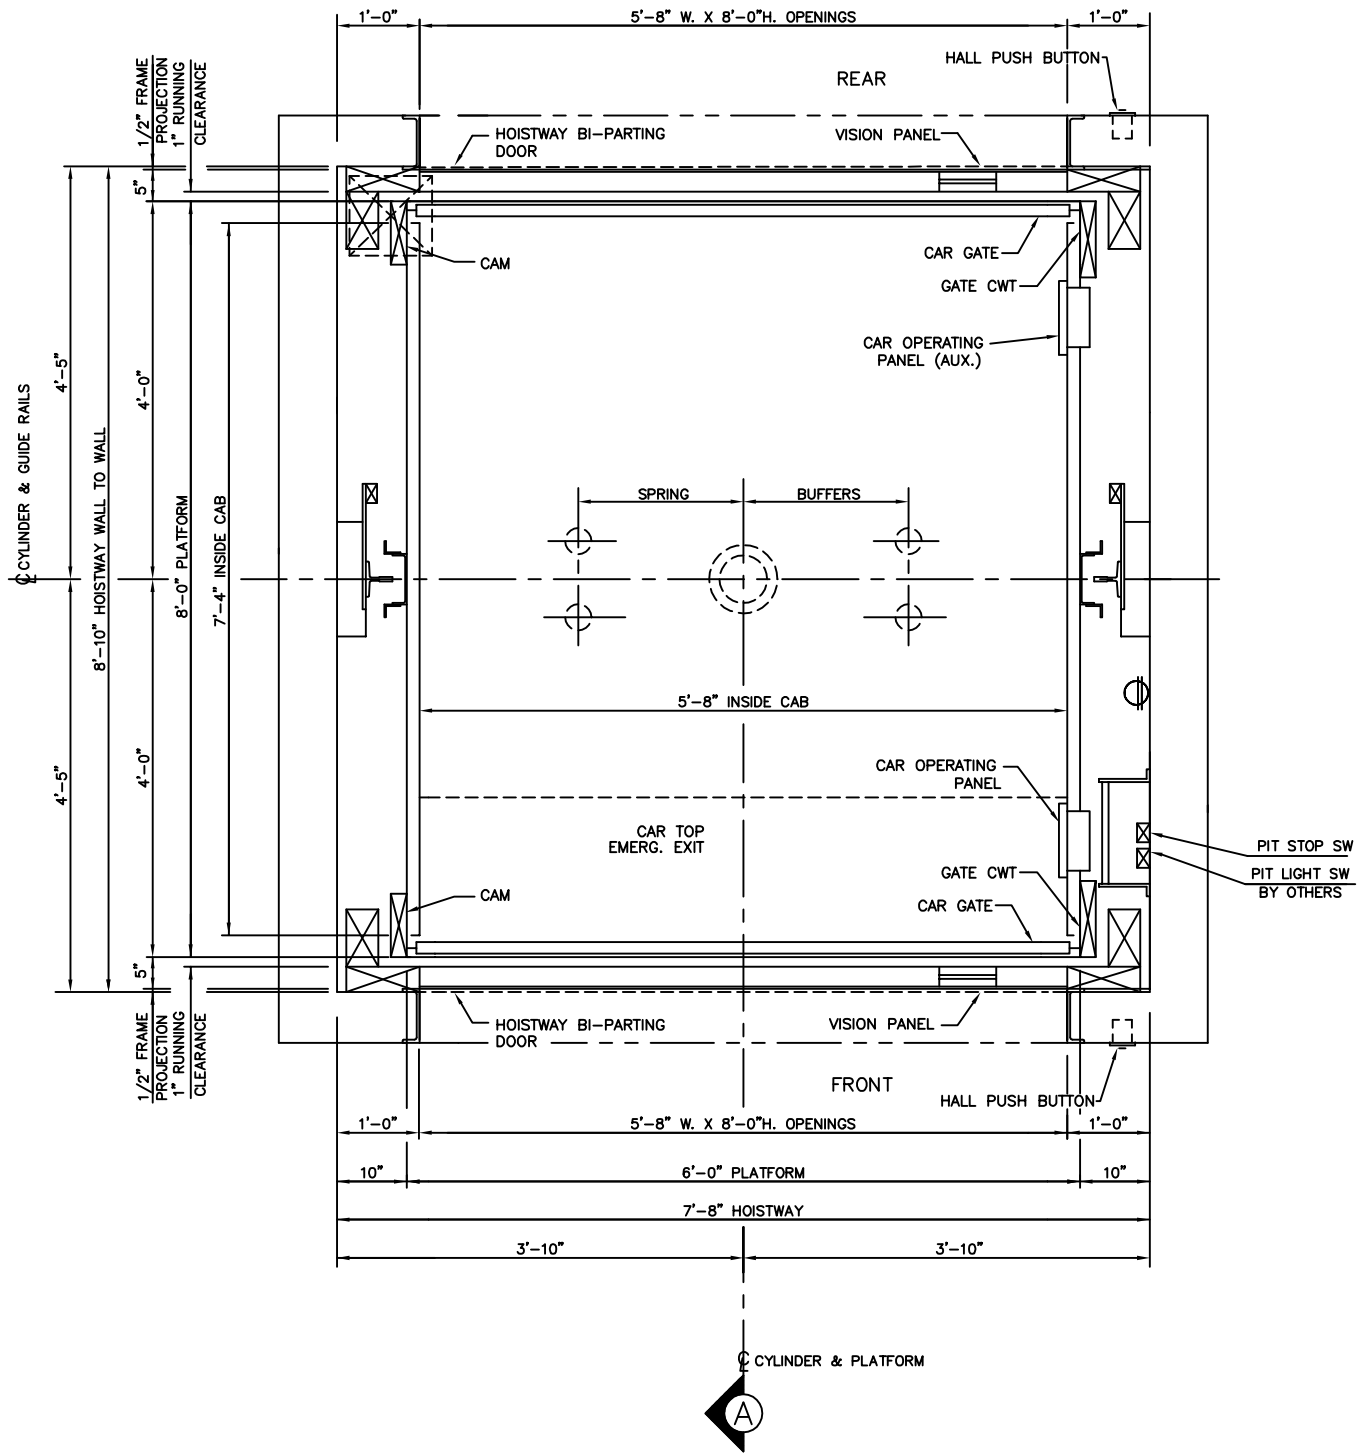


## HOISTWAY PLAN

ALL DIMENSIONS ARE SUBJECT TO CHANGE WITHOUT NOTICE.  
CONSULT DELAWARE ELEVATOR CO. FOR CONFIRMATION.

**DELAWARE ELEVATOR**  
P.O. BOX 412, SALISBURY, MD 21803

# 4000 LBS. FREIGHT INGROUND HYDRAULIC FRONT & REAR OPENING

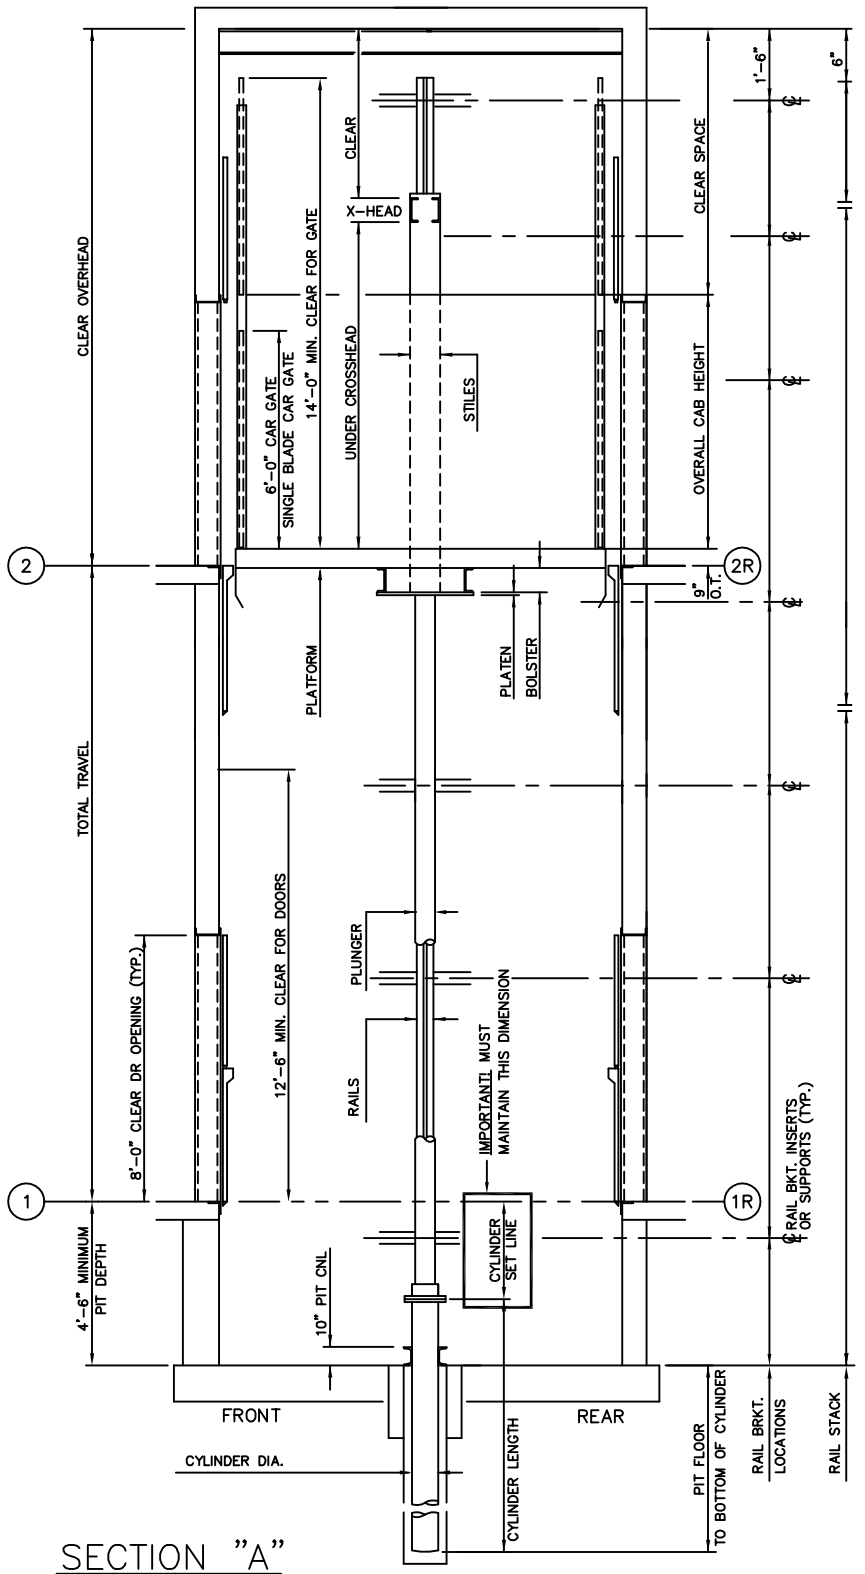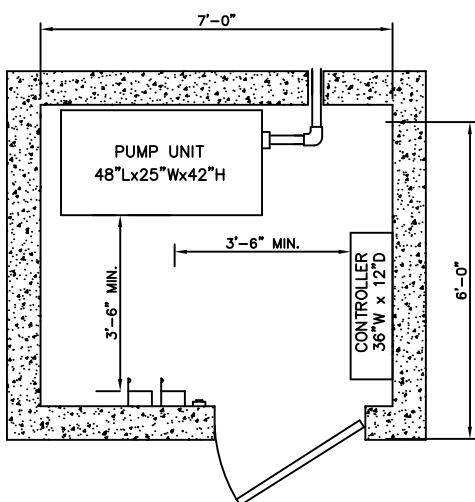

## ELEVATION PLAN