

HOISTWAY PLAN


NOTES:
 • INFORMATION SHOWN IS SUBJECT TO CHANGE WITHOUT NOTICE AND SHOULD BE USED AS GENERAL GUIDELINES IN THE PRELIMINARY PLANNING STAGES. PROJECT SPECIFIC DETAILS WILL BE PROVIDED BY THE ELEVATOR CONTRACTOR WHEN SELECTED.

**INGROUND
 CAPACITY: 3500 LBS.
 FRONT OPENING - LEFT HAND**



2210 ALLEN DRIVE
 SALISBURY, MD 21801
 PH: (410) 749-3489
 www.DelawareElevator.com

DWG FILE	DATE	SHEET	REV
DEI-3500H-IG	03/07/16	1 OF 1	-

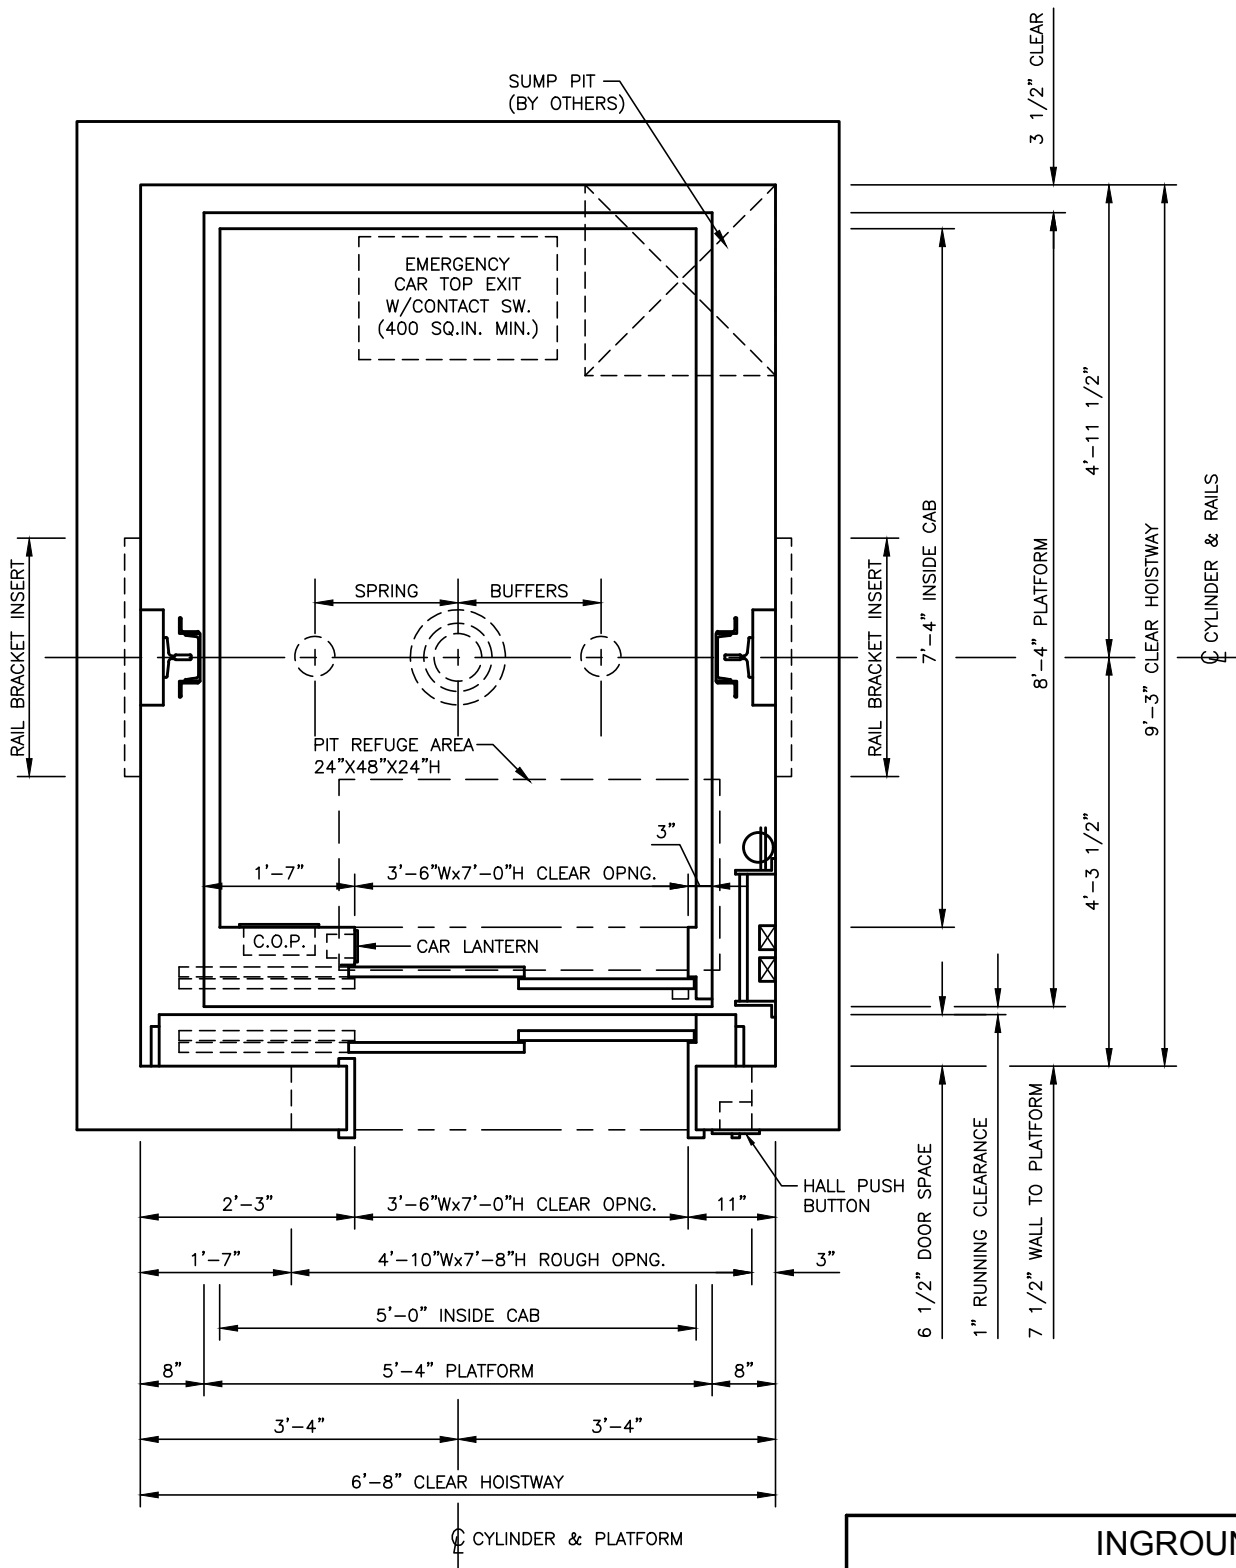

HOISTWAY PLAN

NOTES:
 • INFORMATION SHOWN IS SUBJECT TO CHANGE WITHOUT NOTICE AND SHOULD BE USED AS GENERAL GUIDELINES IN THE PRELIMINARY PLANNING STAGES. PROJECT SPECIFIC DETAILS WILL BE PROVIDED BY THE ELEVATOR CONTRACTOR WHEN SELECTED.

INGROUND
CAPACITY: 3500 LBS.
FRONT OPENING - RIGHT HAND

DELAWARE
ELEVATOR
RELIABLE • RESPONSIVE • RESPECTED

2210 ALLEN DRIVE
 SALISBURY, MD 21801
 PH: (410) 749-3489
 www.DelawareElevator.com

DWG FILE DEI-3500H-IG	DATE 03/07/16	SHEET 1 OF 1	REV -
---------------------------------	-------------------------	------------------------	-----------------