

# HOISTWAY PLAN

**NOTES:**  
 • INFORMATION SHOWN IS SUBJECT TO CHANGE WITHOUT NOTICE AND SHOULD BE USED AS GENERAL GUIDELINES IN THE PRELIMINARY PLANNING STAGES. PROJECT SPECIFIC DETAILS WILL BE PROVIDED BY THE ELEVATOR CONTRACTOR WHEN SELECTED.


**INGROUND  
 CAPACITY: 4500 LBS.  
 FRONT OPENING - LEFT HAND**



RELIABLE · RESPONSIVE · RESPECTED

2210 ALLEN DRIVE  
 SALISBURY, MD 21801  
 PH: (410) 749-3489  
 www.DelawareElevator.com

DWG FILE	DATE	SHEET	REV
DEI-4500H-IG	03/07/16	1 OF 1	-

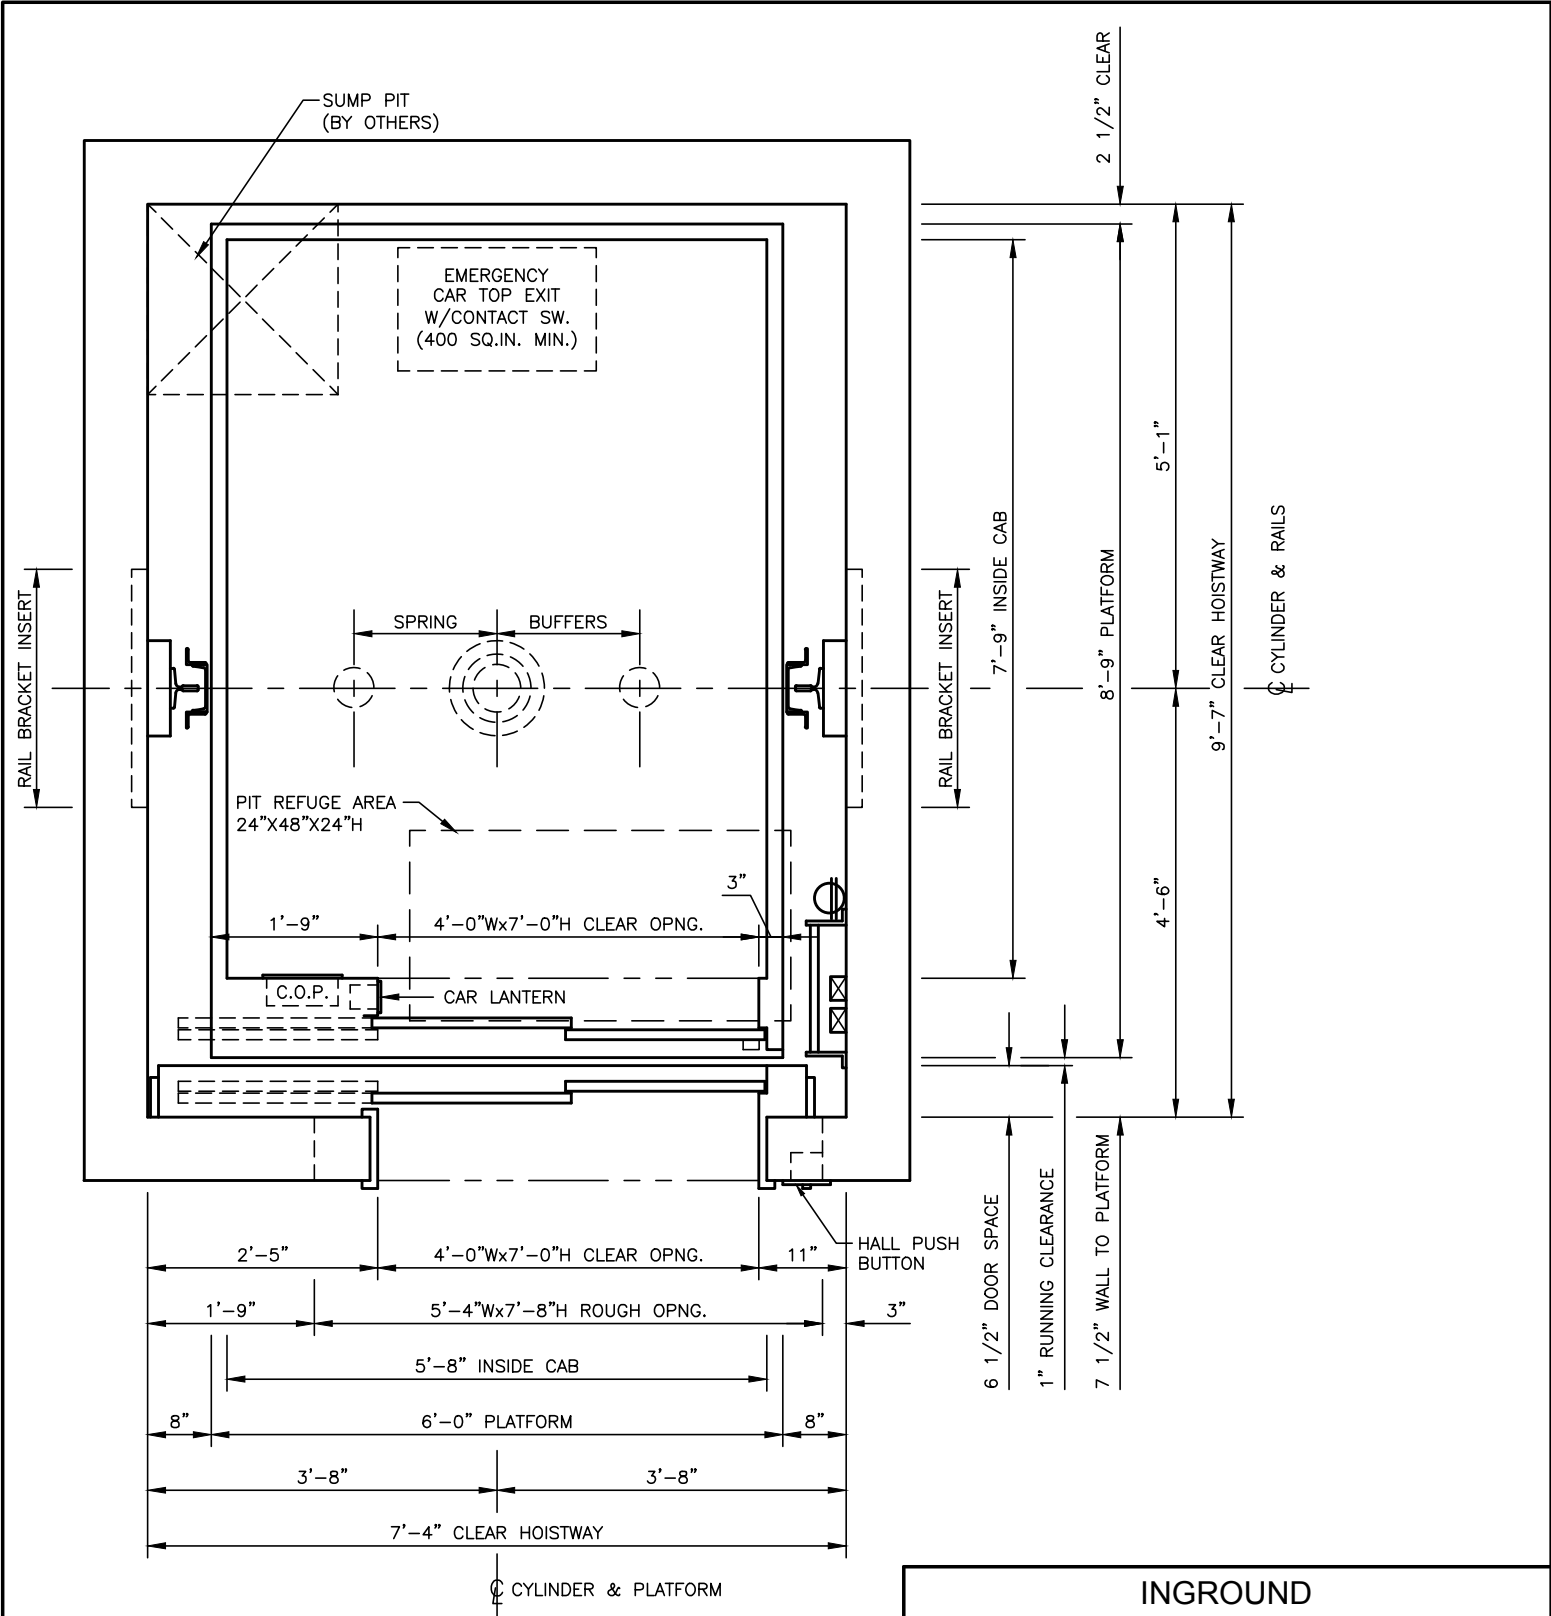

# HOISTWAY PLAN

**NOTES:**  
 • INFORMATION SHOWN IS SUBJECT TO CHANGE WITHOUT NOTICE AND SHOULD BE USED AS GENERAL GUIDELINES IN THE PRELIMINARY PLANNING STAGES. PROJECT SPECIFIC DETAILS WILL BE PROVIDED BY THE ELEVATOR CONTRACTOR WHEN SELECTED.

**INGROUND  
 CAPACITY: 4500 LBS.  
 FRONT OPENING - RIGHT HAND**

**DELAWARE  
 ELEVATOR**  
RELIABLE · RESPONSIVE · RESPECTED

2210 ALLEN DRIVE  
 SALISBURY, MD 21801  
 PH: (410) 749-3489  
 www.DelawareElevator.com

DWG FILE	DATE	SHEET	REV
DEI-4500H-IG	03/07/16	1 OF 1	-